



SECTION A-A
SCALE 1/4" = 1'-0"

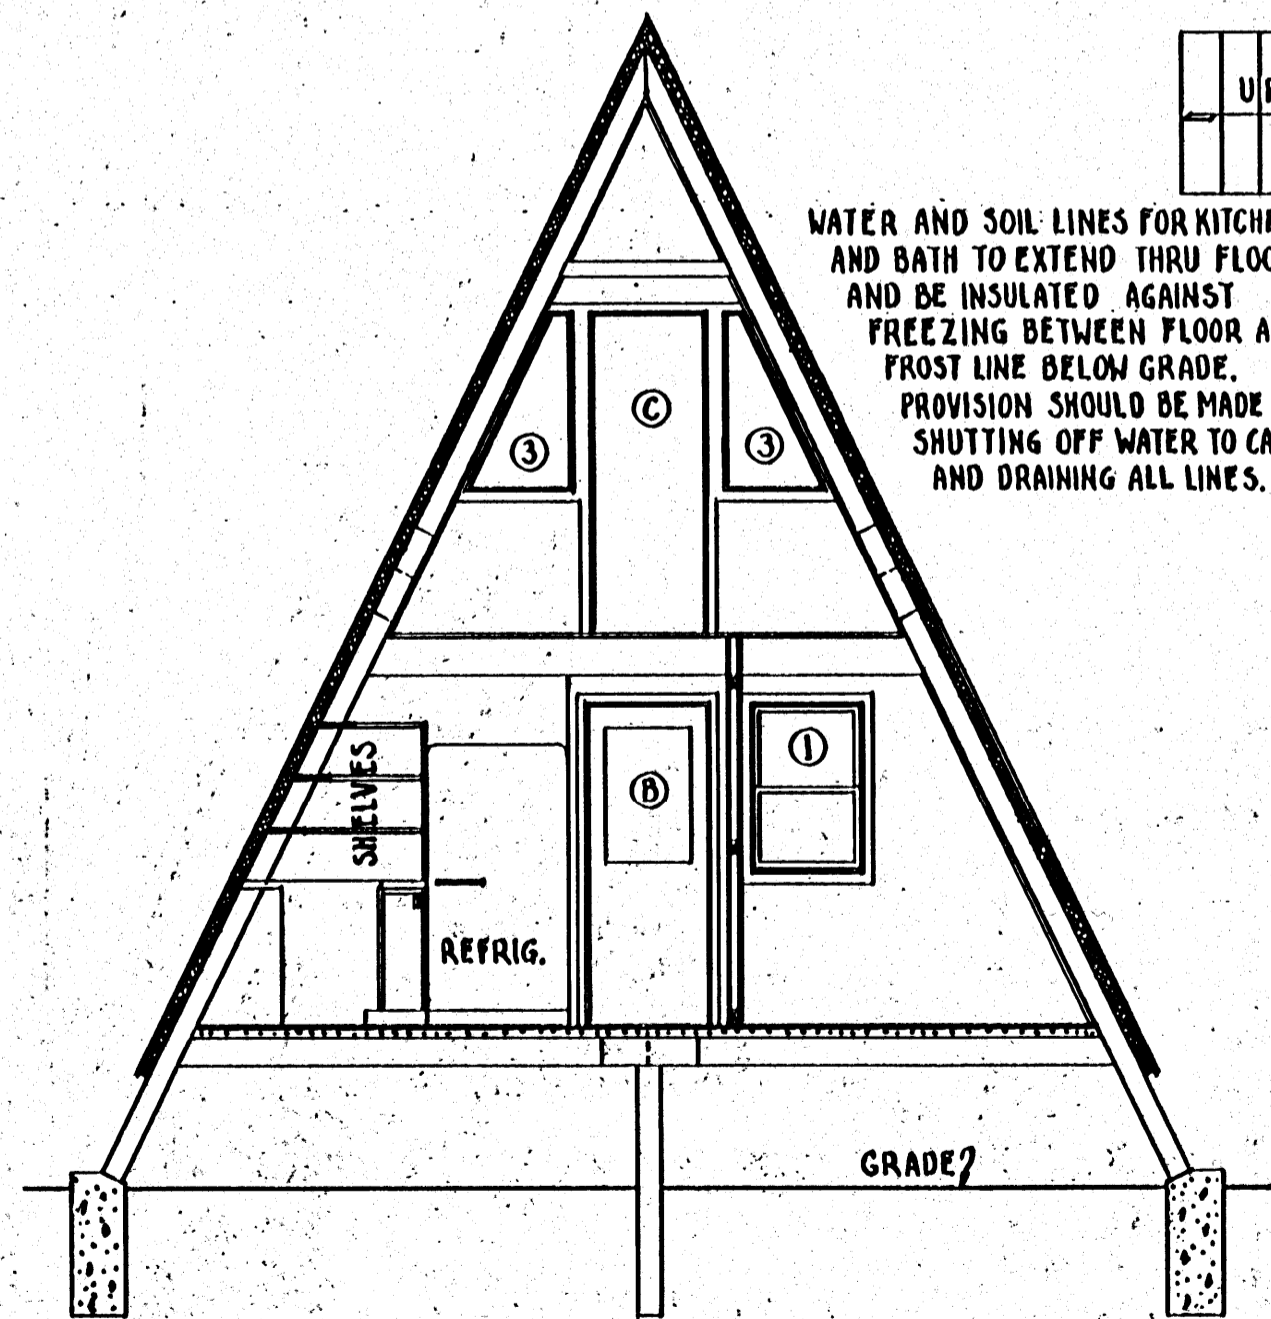


SECTION B-B
SCALE 1/4" = 1'-0"

WATER AND SOIL LINES FOR KITCHEN AND BATH TO EXTEND THRU FLOOR AND BE INSULATED AGAINST FREEZING BETWEEN FLOOR AND FROST LINE BELOW GRADE. PROVISION SHOULD BE MADE FOR SHUTTING OFF WATER TO CABIN AND DRAINING ALL LINES.

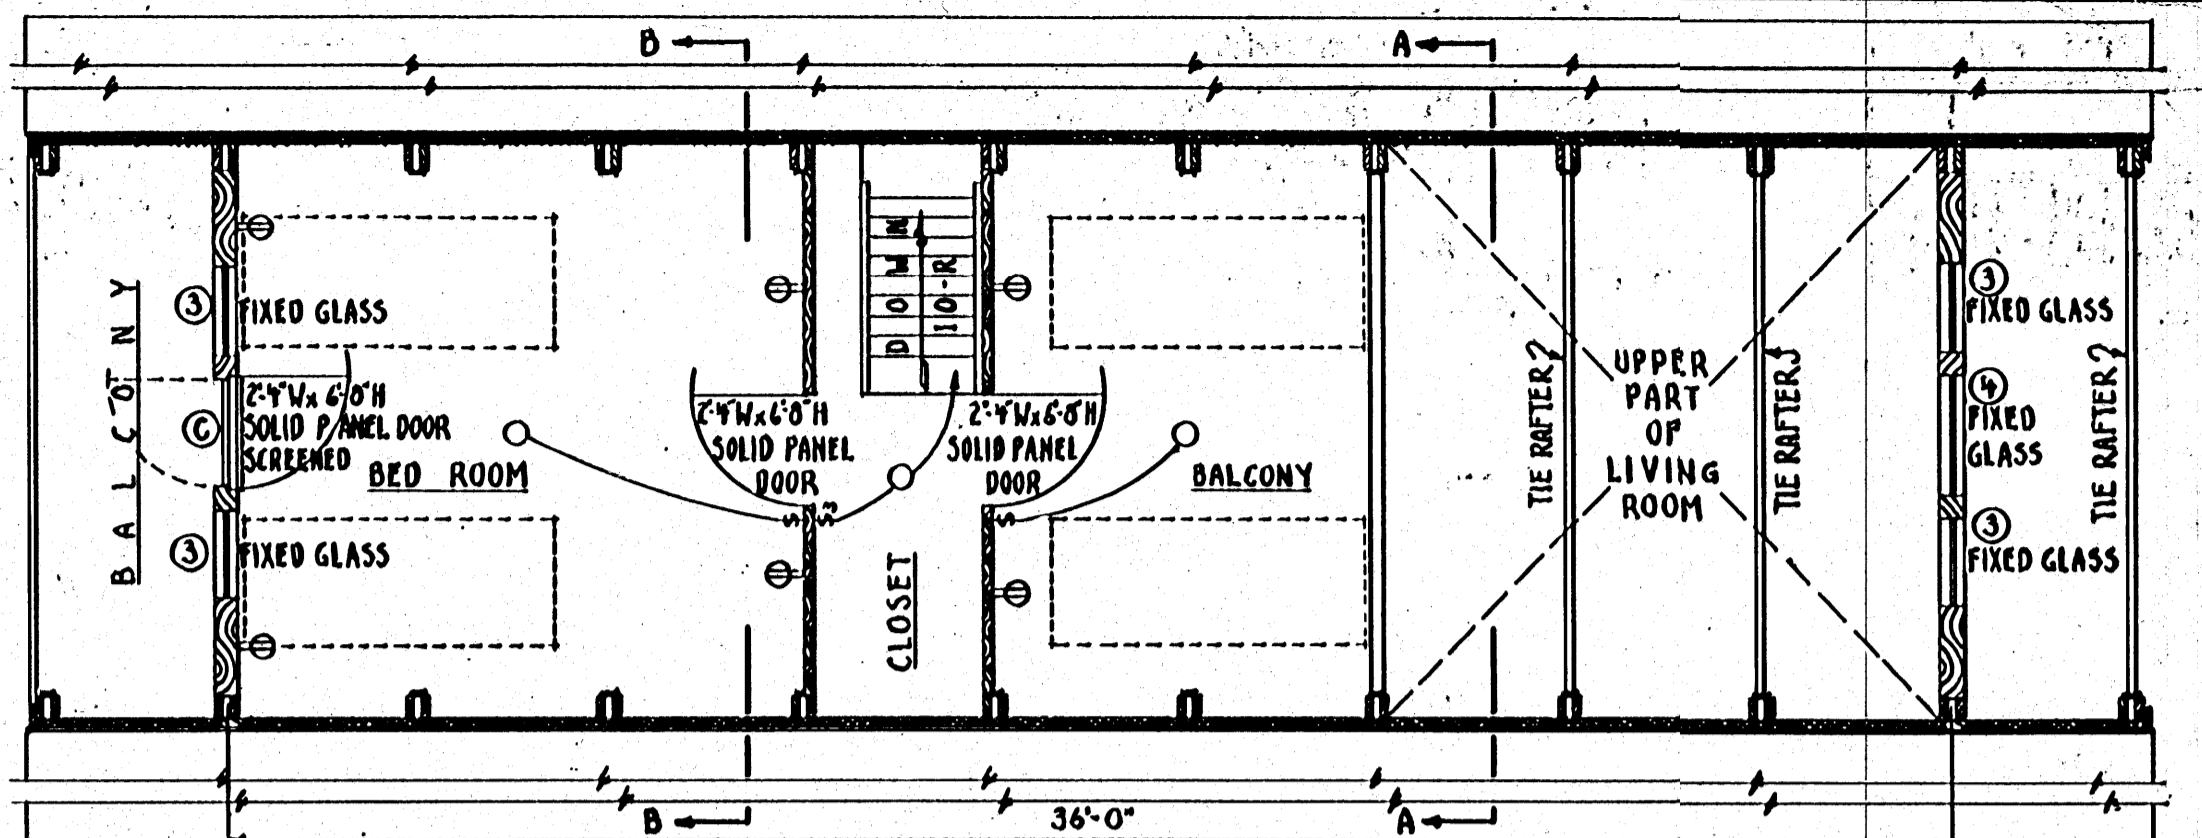


SECOND FLOOR PLAN

SCALE 1/4" = 1'-0"

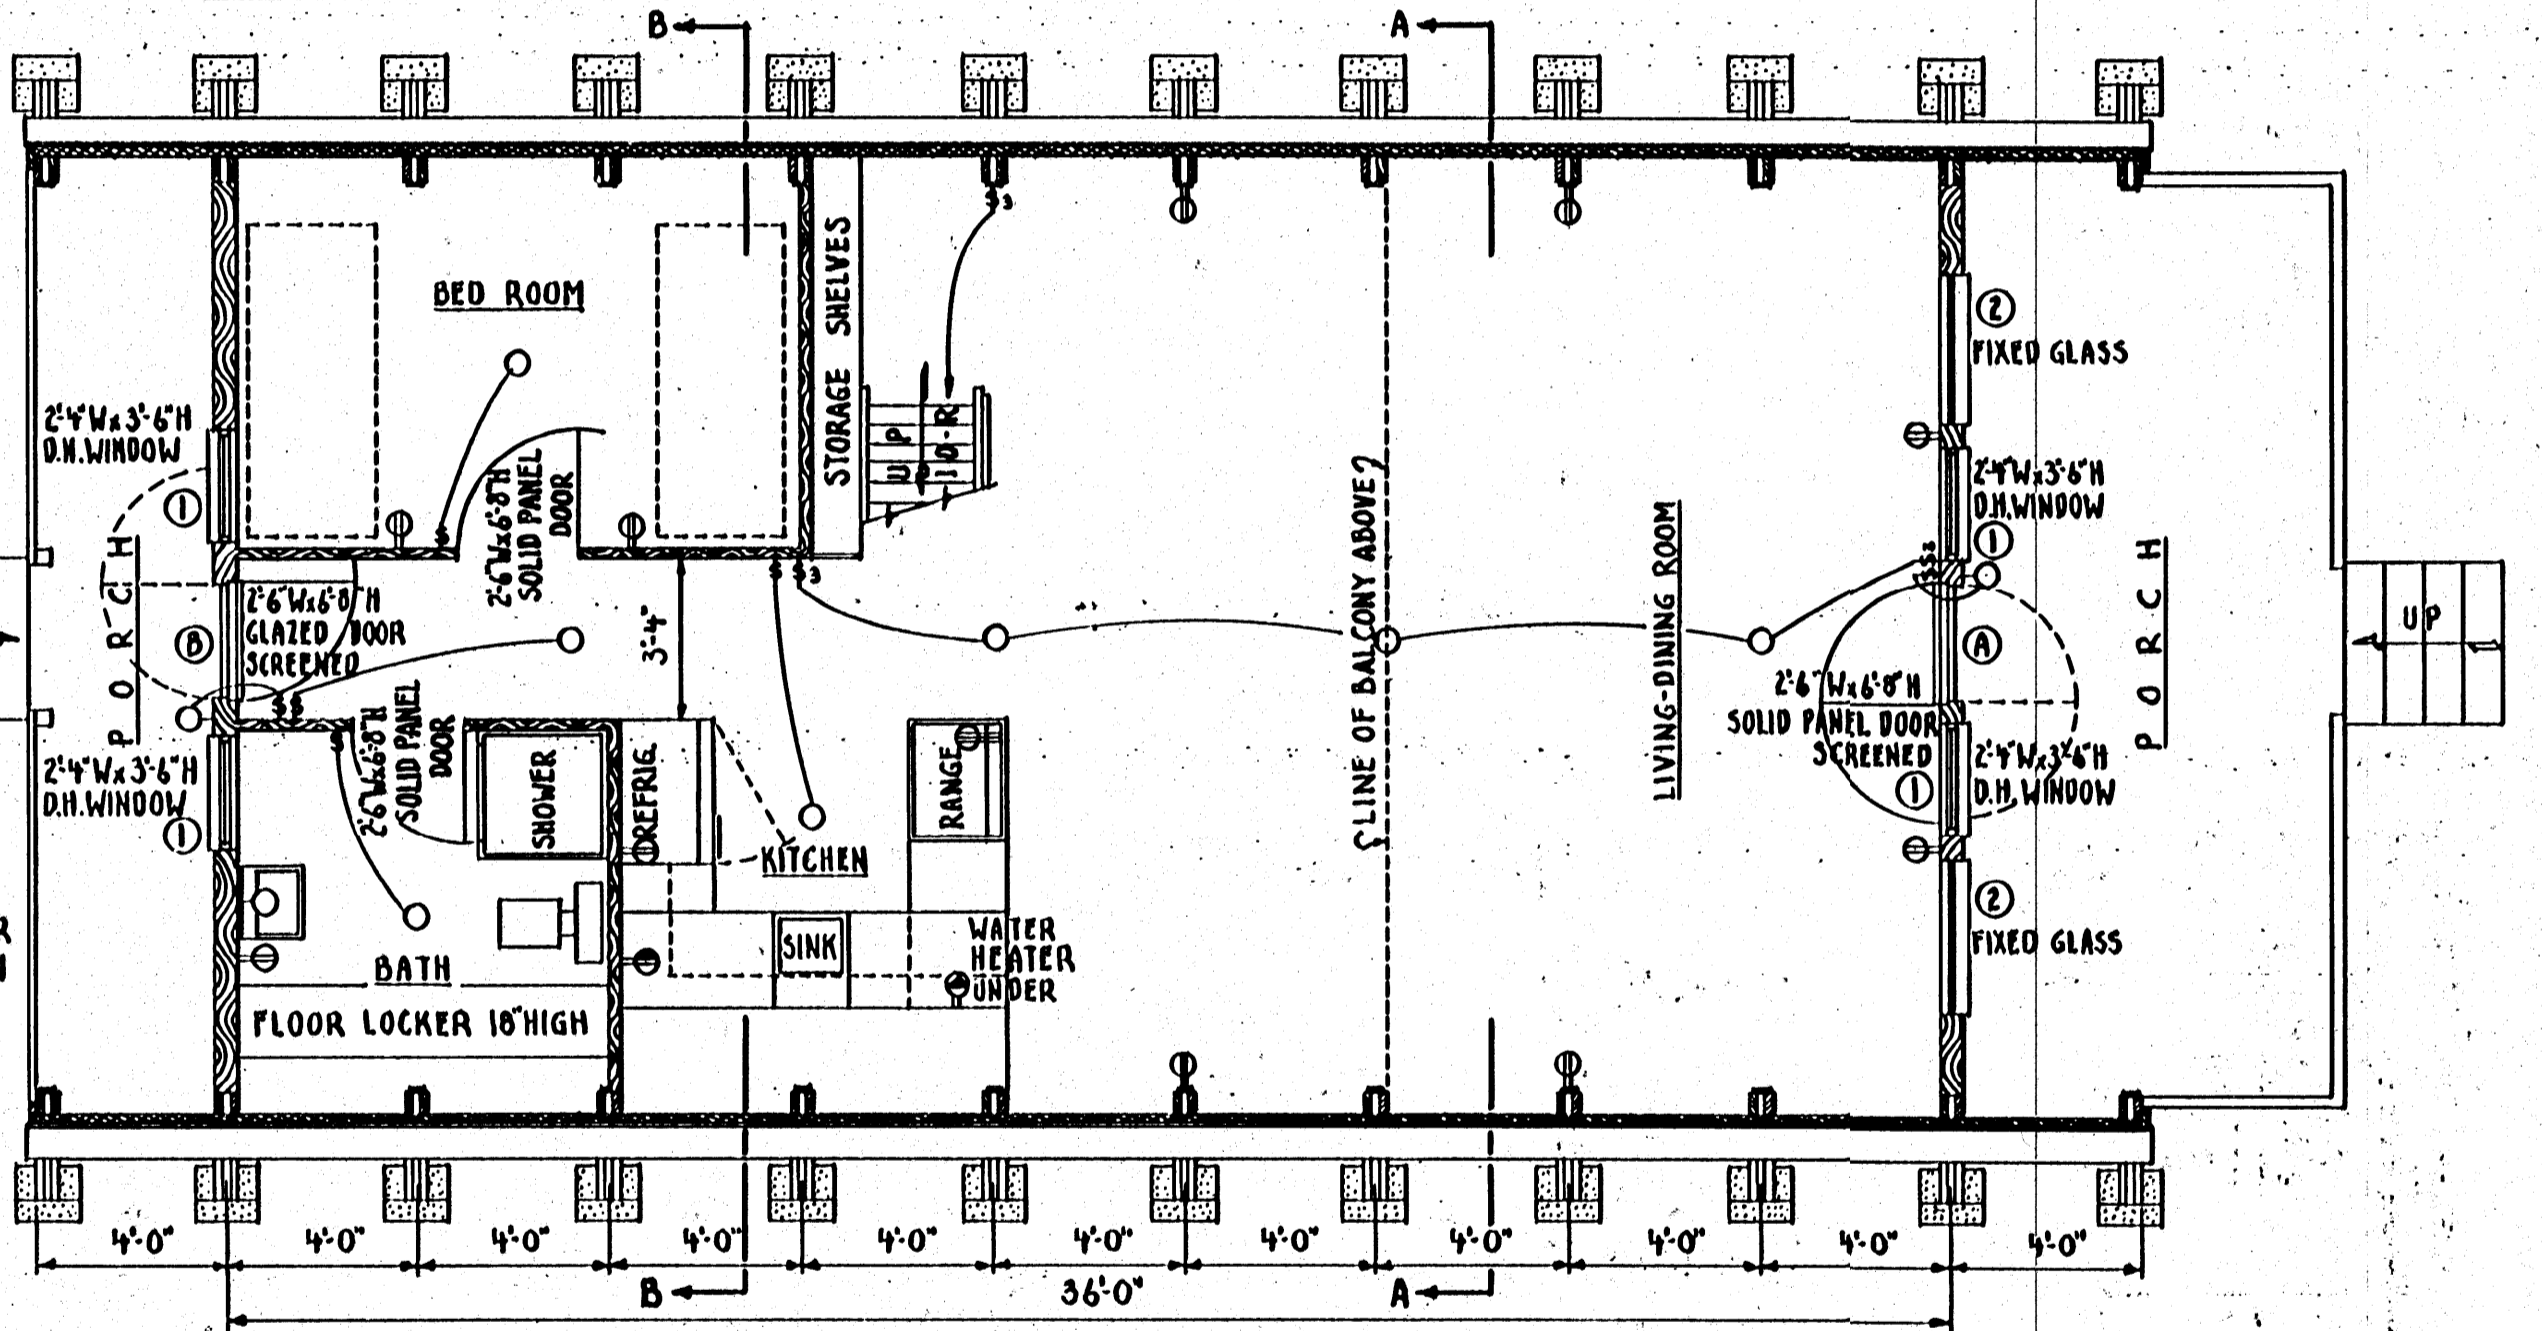

FIRST FLOOR PLAN
SCALE 1/4" = 1'-0"

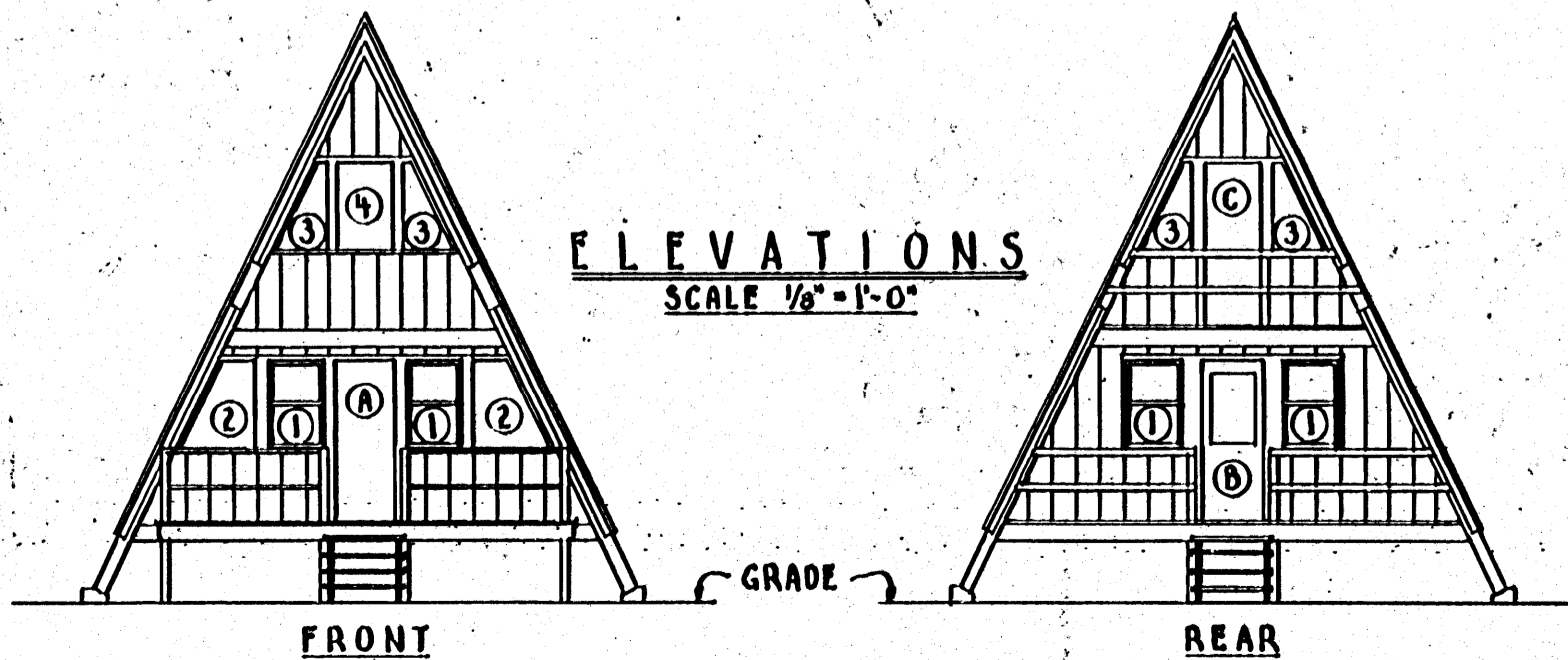

ELEVATIONS
SCALE 1/8" = 1'-0"

FRONT




REAR

COOPERATIVE EXTENSION WORK IN
AGRICULTURE AND HOME ECONOMICS



AND
UNITED STATES DEPARTMENT OF AGRICULTURE COOPERATING

36'-0" A' FRAME CABIN

USDA, 1963 EX. 5965 SHEET 1 OF 3

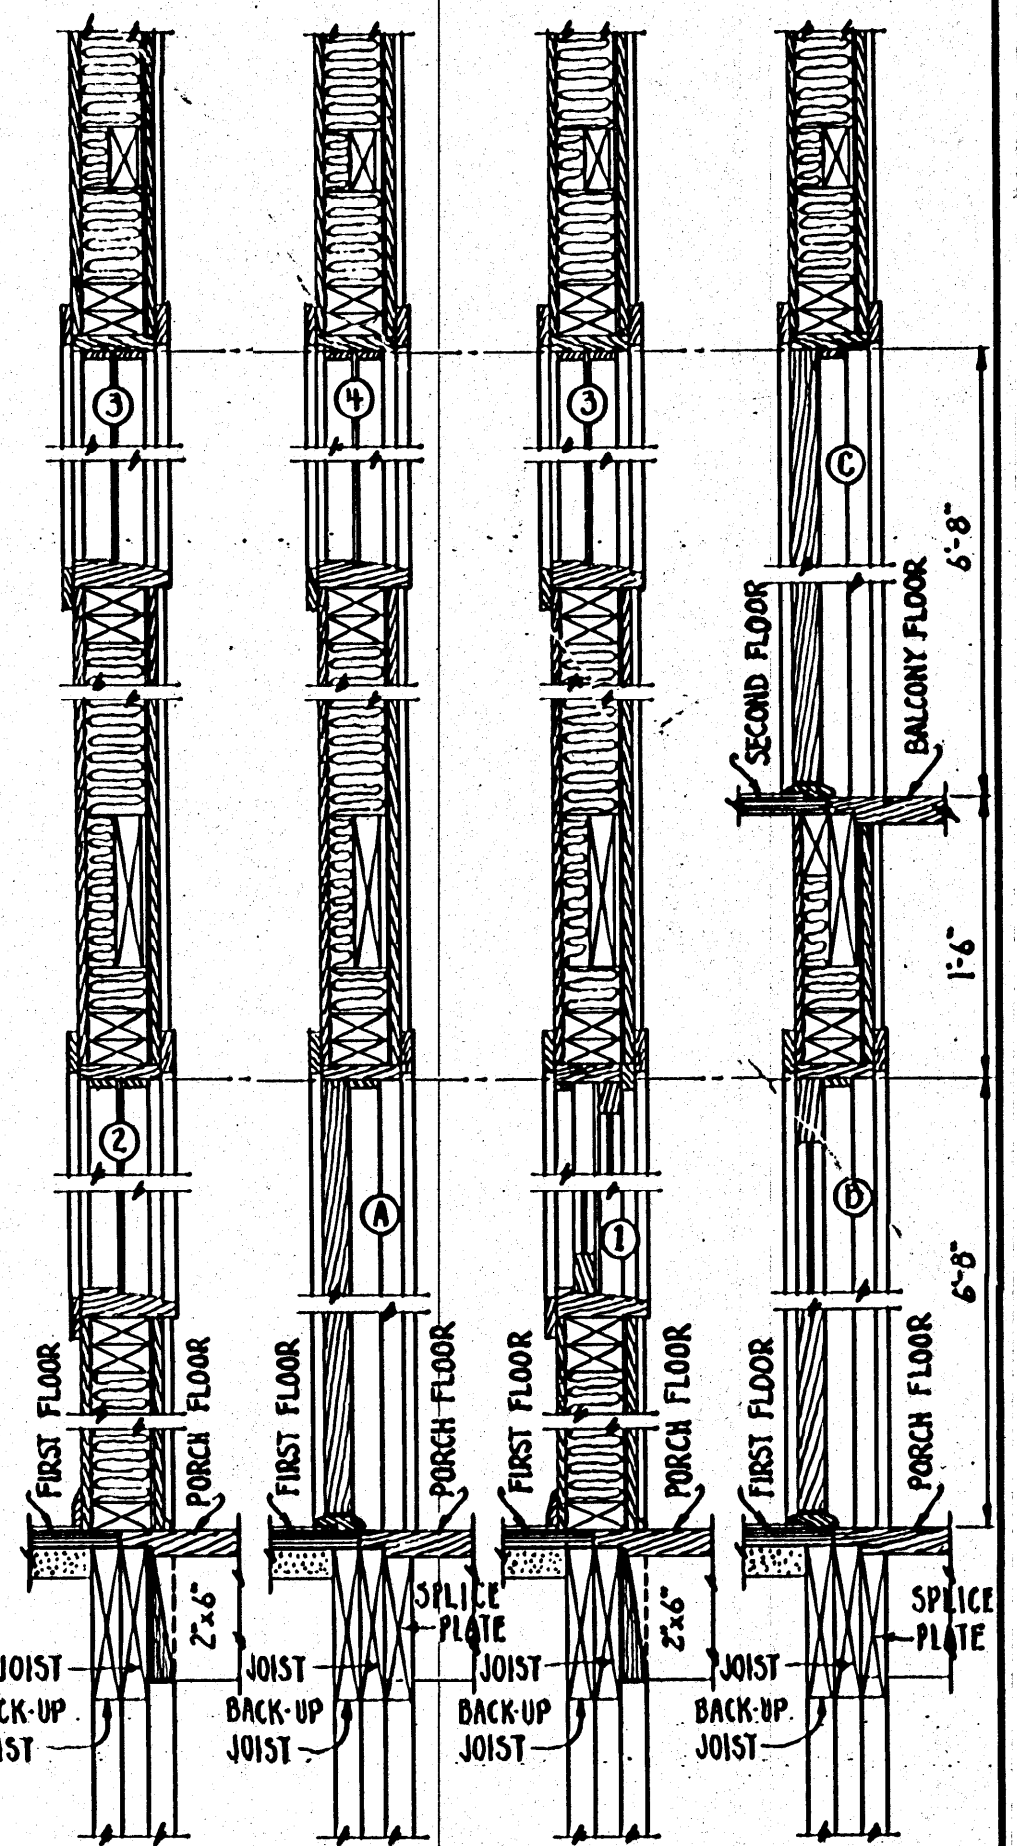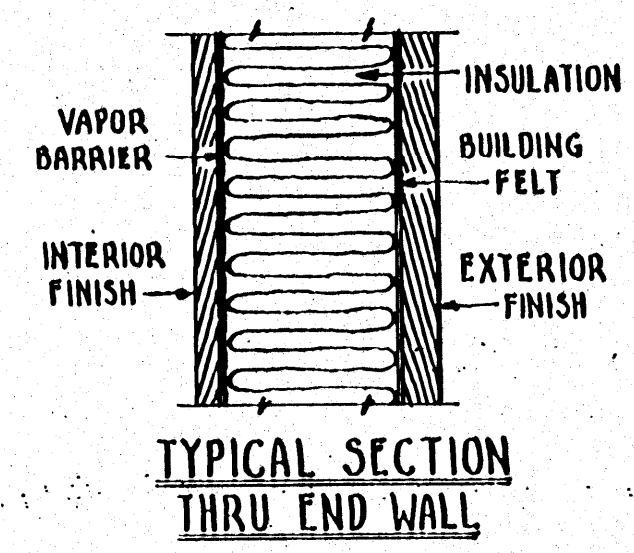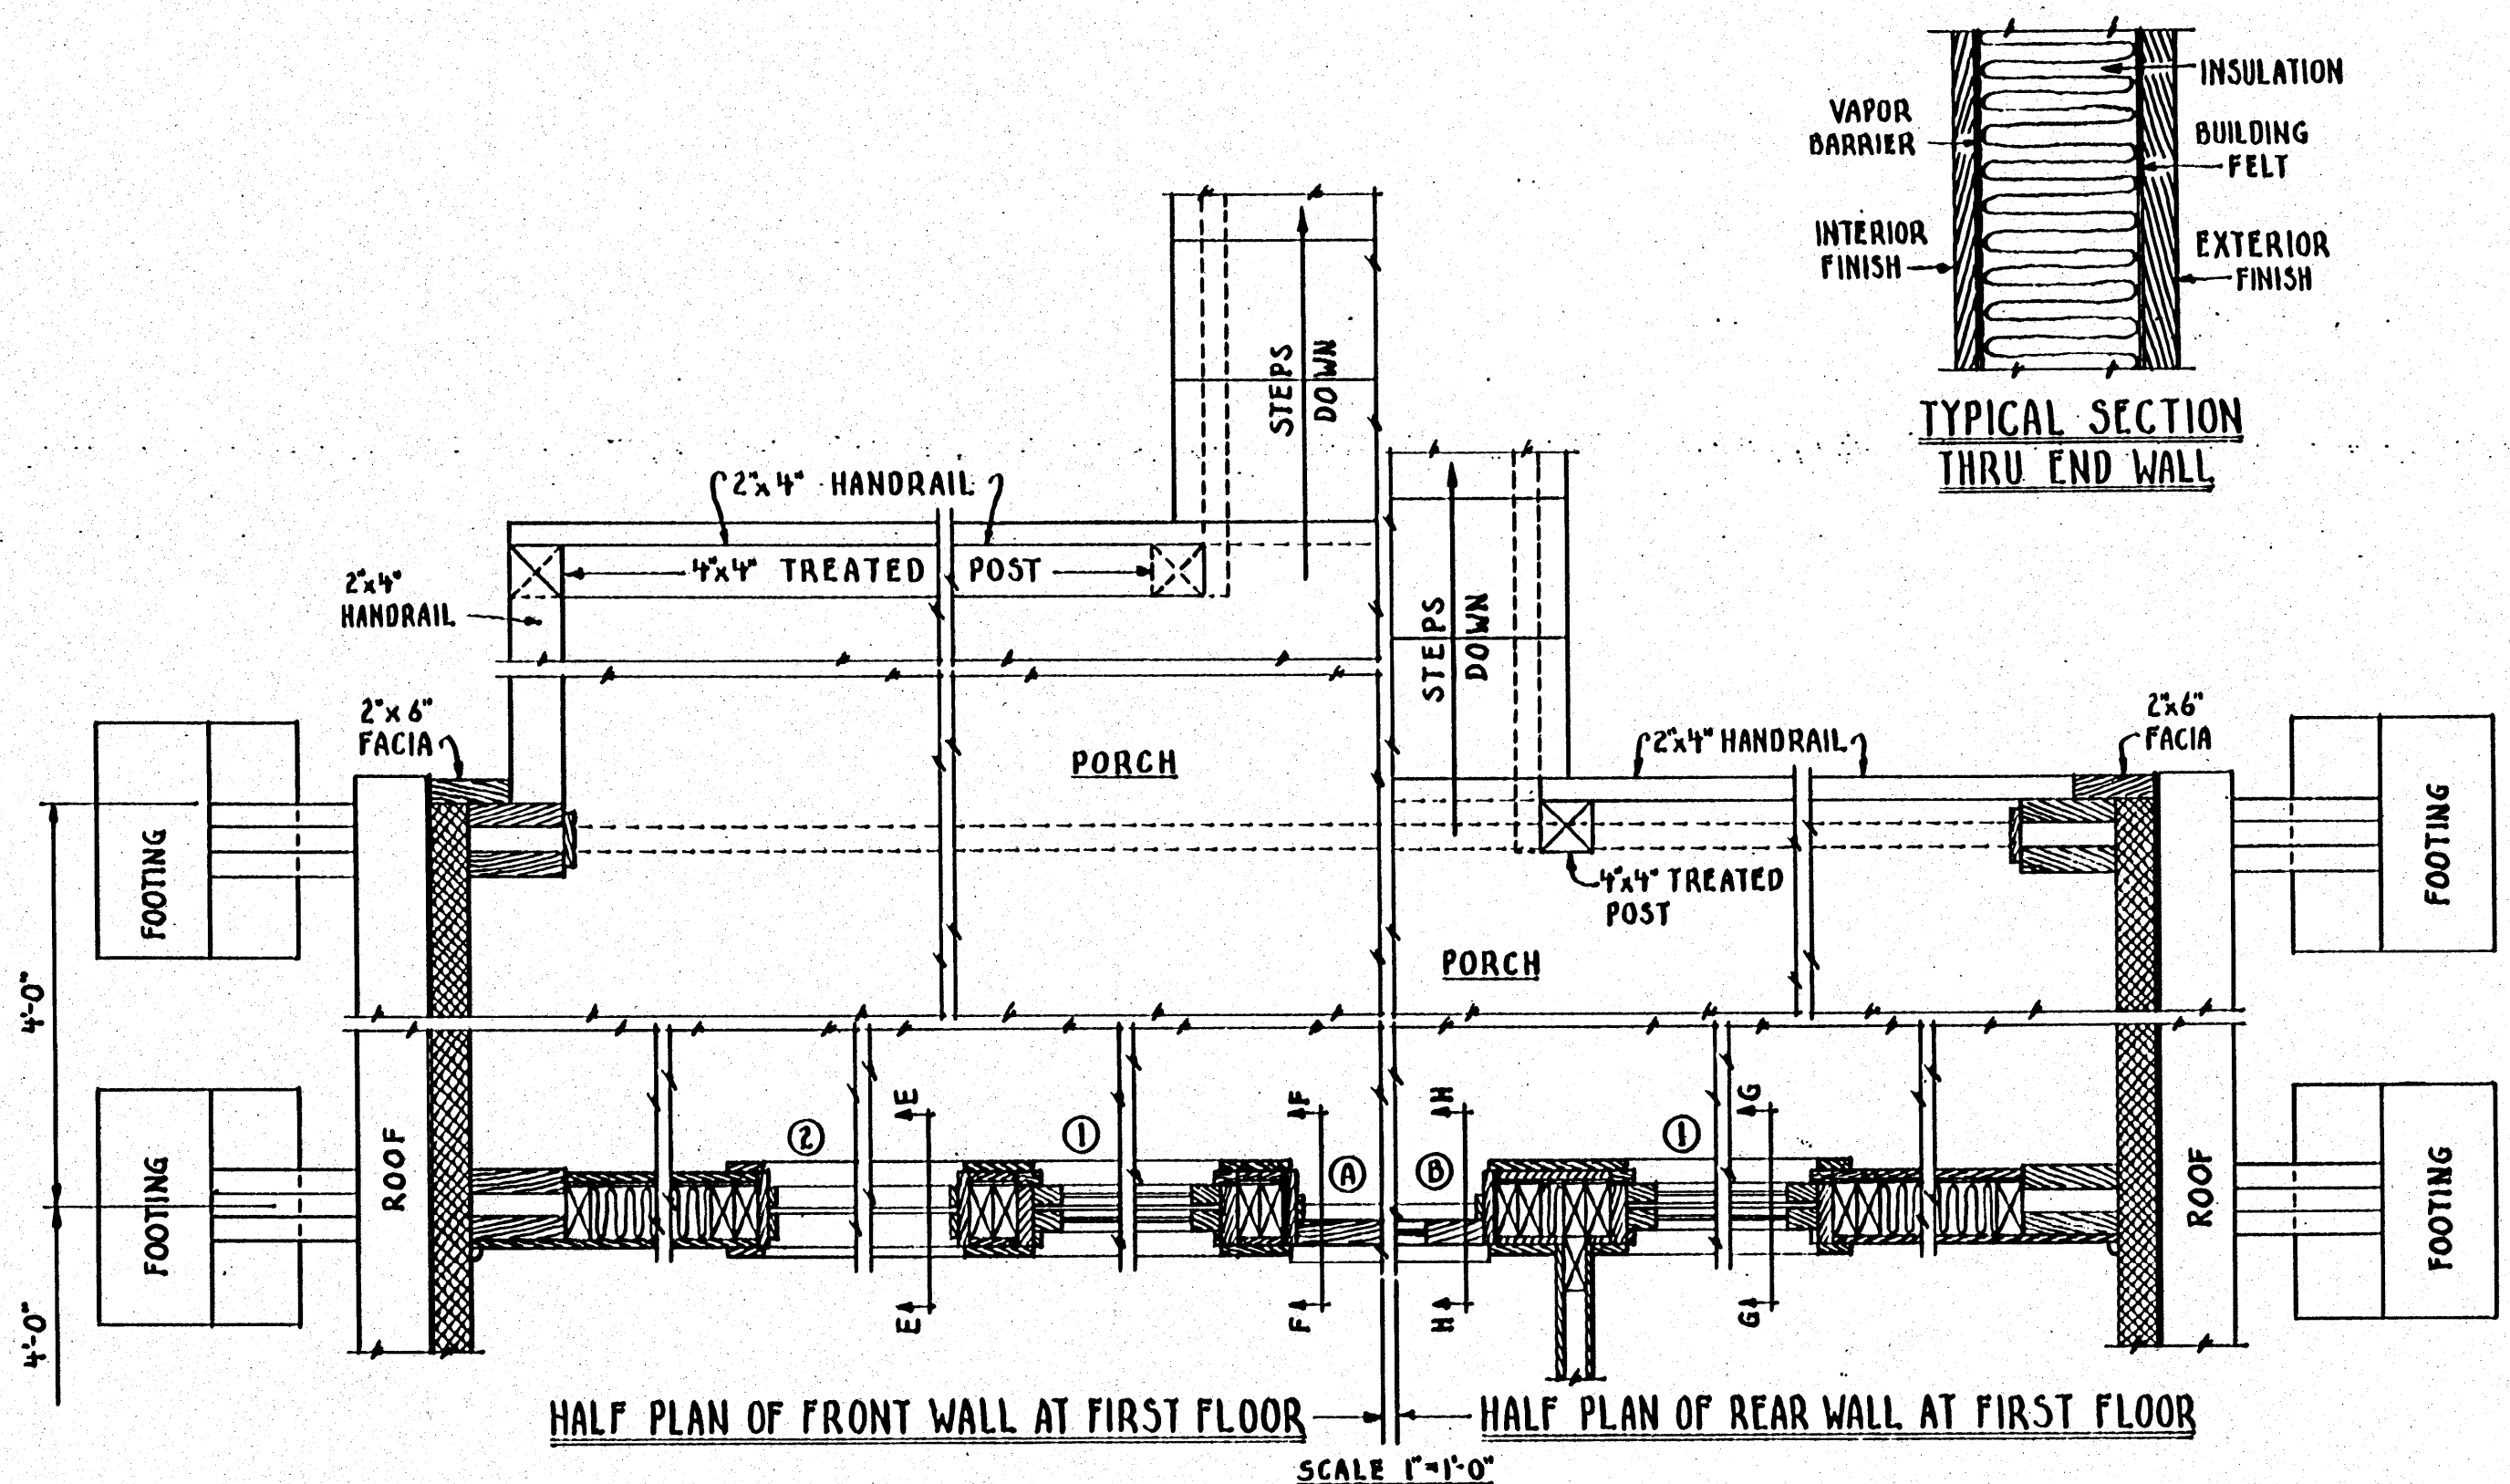

SECTION E-E SECTION F-F SECTION G-G SECTION H-H
SCALE 1"=1'-0"
NOTE - PORCH CONSTRUCTION - 2" PLANKING ON 2x6" FRAMING - 2'-0" O.C.

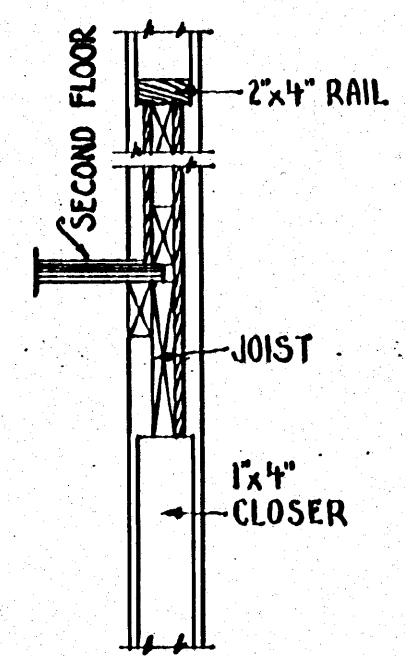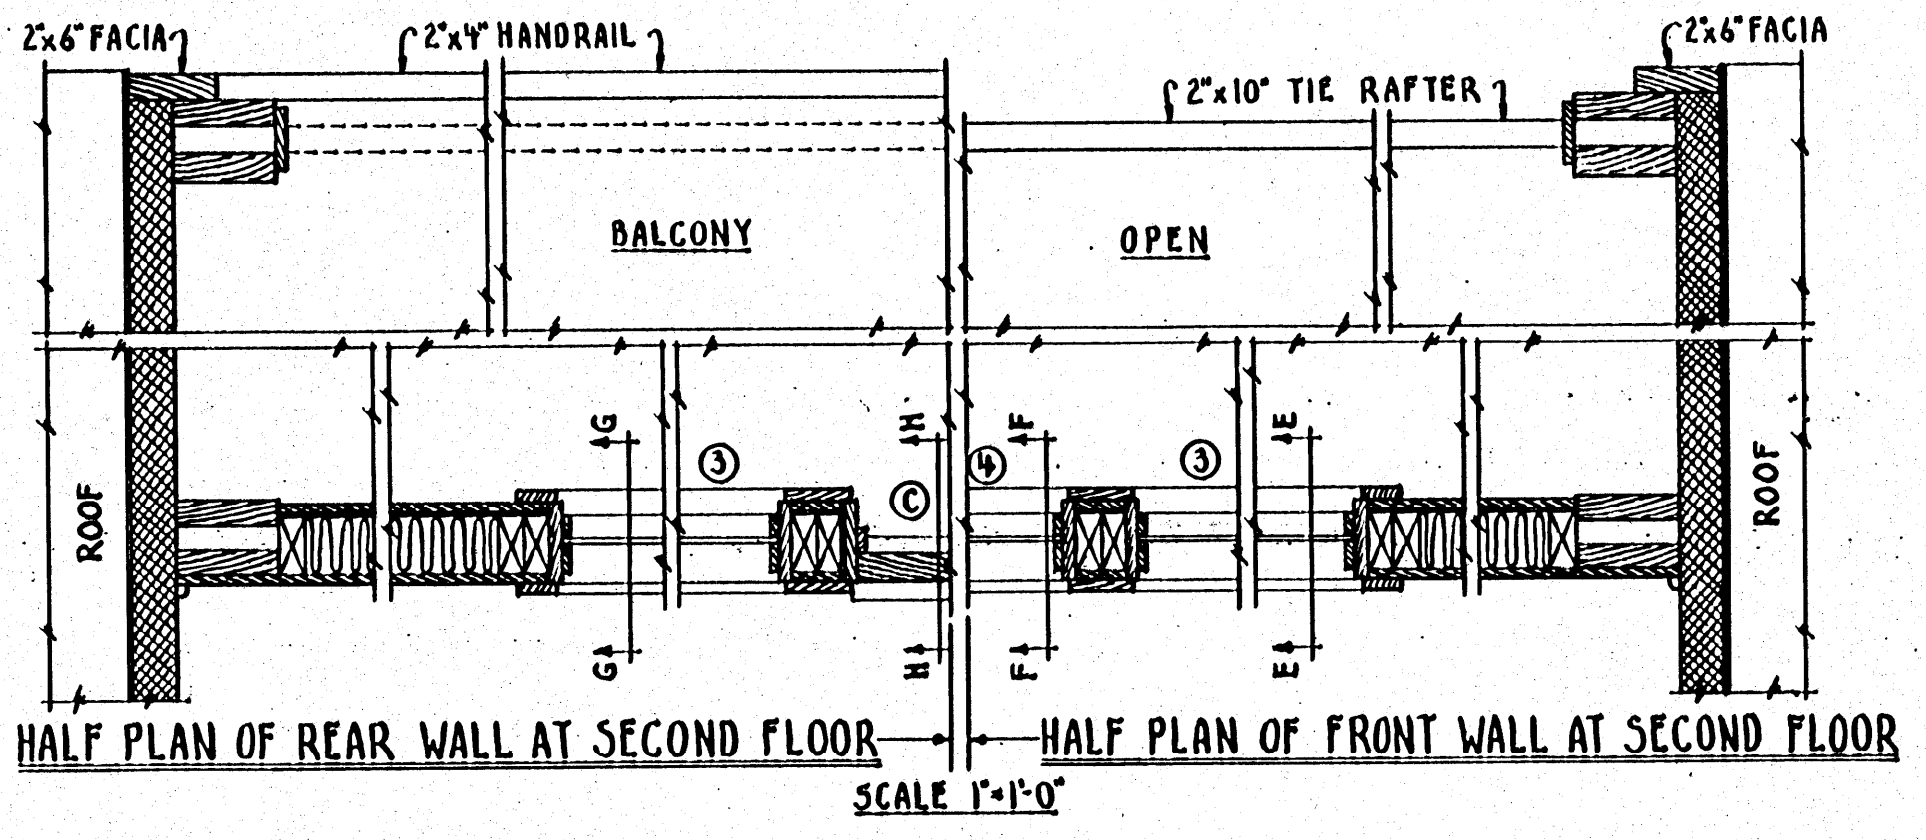

COOPERATIVE EXTENSION WORK IN AGRICULTURE AND HOME ECONOMICS
AND UNITED STATES DEPARTMENT OF AGRICULTURE COOPERATING
36'-0" A FRAME CABIN
USDA 1963 EX. 5965 SHEET 3 OF 3