



CROSS SECTION
SCALE $\frac{3}{4}'' = 1'-0''$

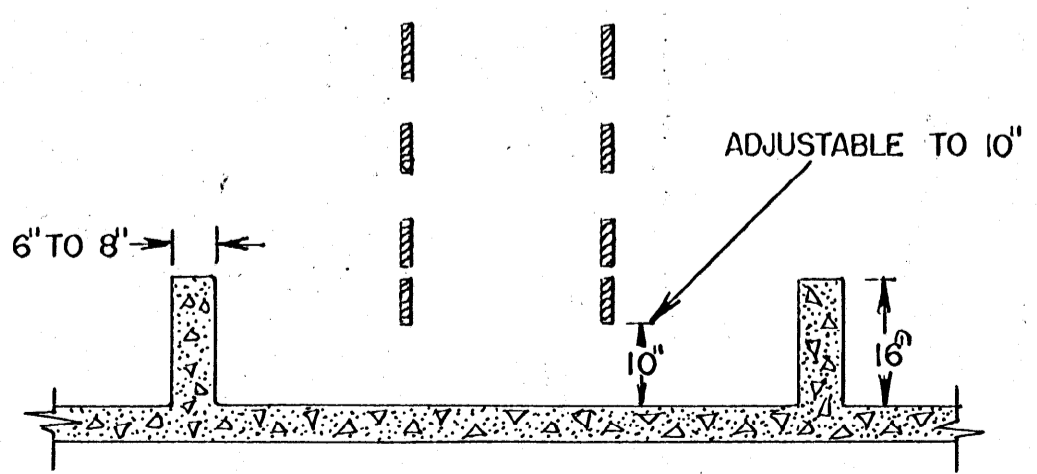


SECTION C-C
SCALE $\frac{1}{2}'' = 1'-0''$

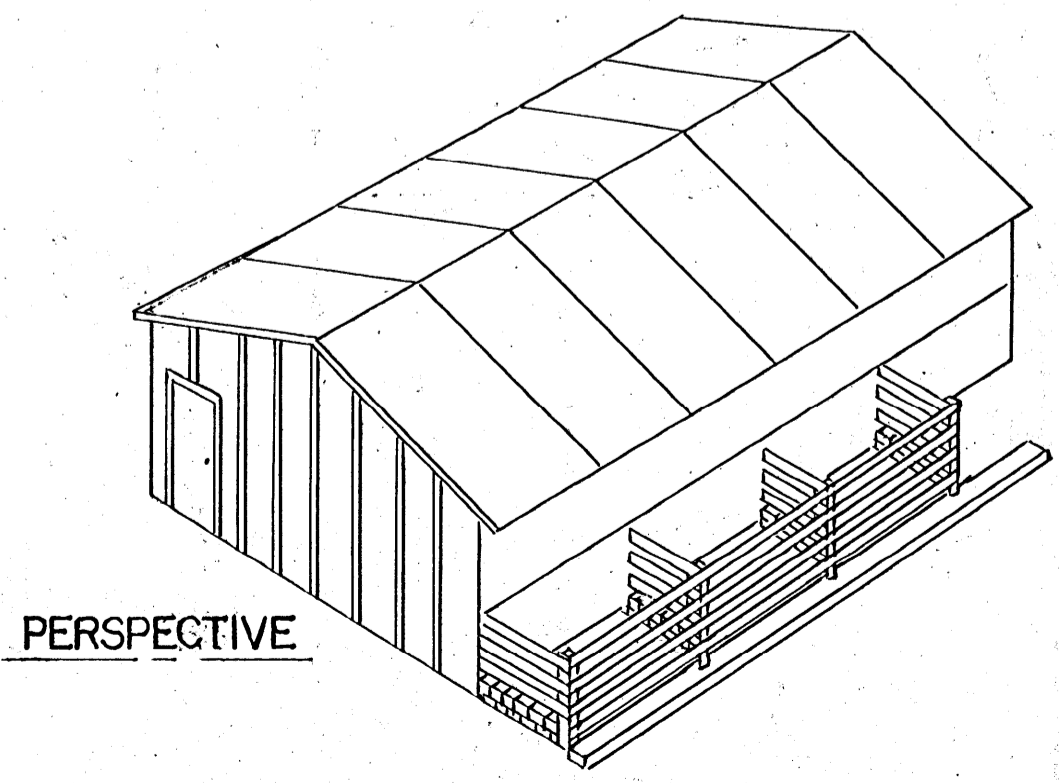



PERSPECTIVE

COMBINATION FARROWING & NURSING BARN-EXPANDABLE
 COOPERATIVE EXTENSION WORK IN AGRICULTURE AND HOME ECONOMICS
 STATE OF MISSISSIPPI
 MISSISSIPPI STATE UNIVERSITY
 AND
 UNITED STATES DEPARTMENT OF AGRICULTURE COOPERATING
 MISS '73 5993-B SHEET 1 OF 2

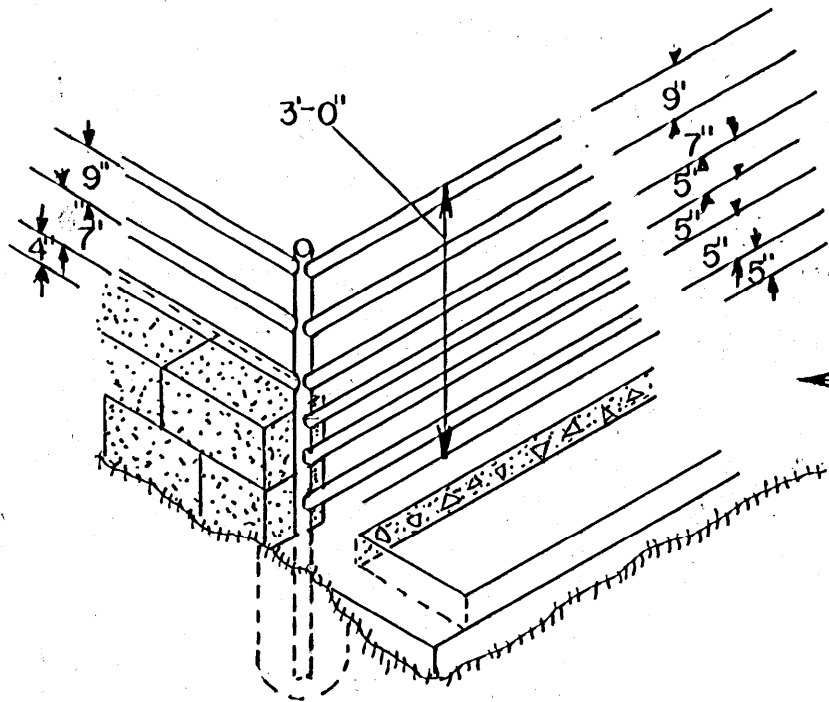


1/2" OR 2" DIA. PIPE CAN BE USED HORIZONTALLY AS RAILS, LEAVE 4" SPACE BETWEEN PARTITION CURB AND APRON EDGE. PLACE POST HERE THEN ATTACH HORIZONTAL 1/2" OR 2" DIAMETER RAILS.


SEE DETAIL AT LEFT
WELD ALL JOINTS
SIMILAR SCRAP IRON CAN BE USED

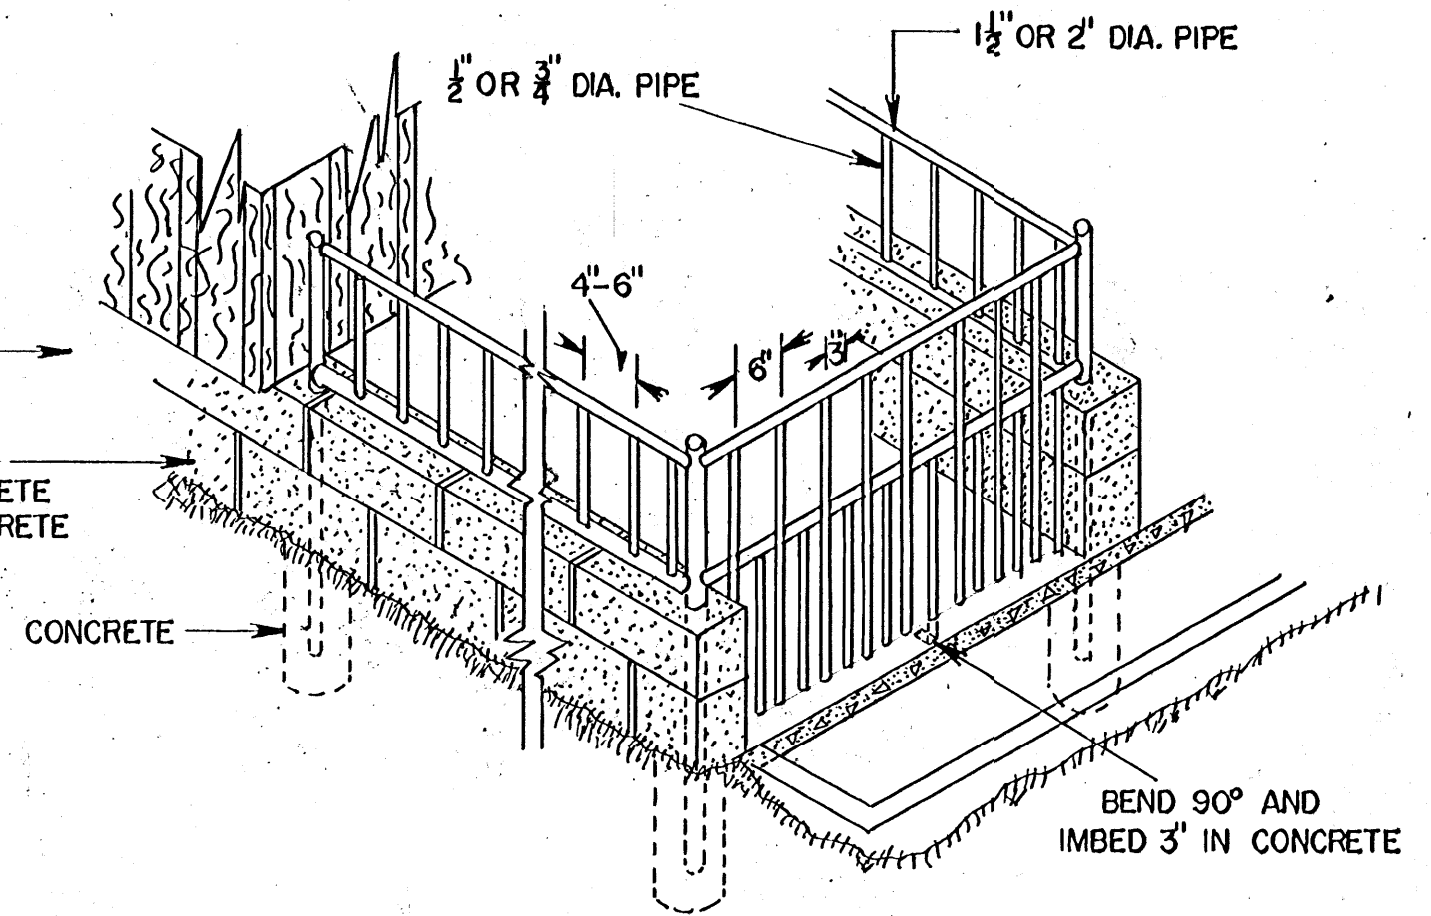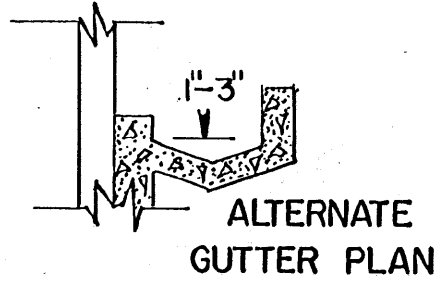


VIEW SHOWING USE OF SCRAP PIPE AS PEN RAILS

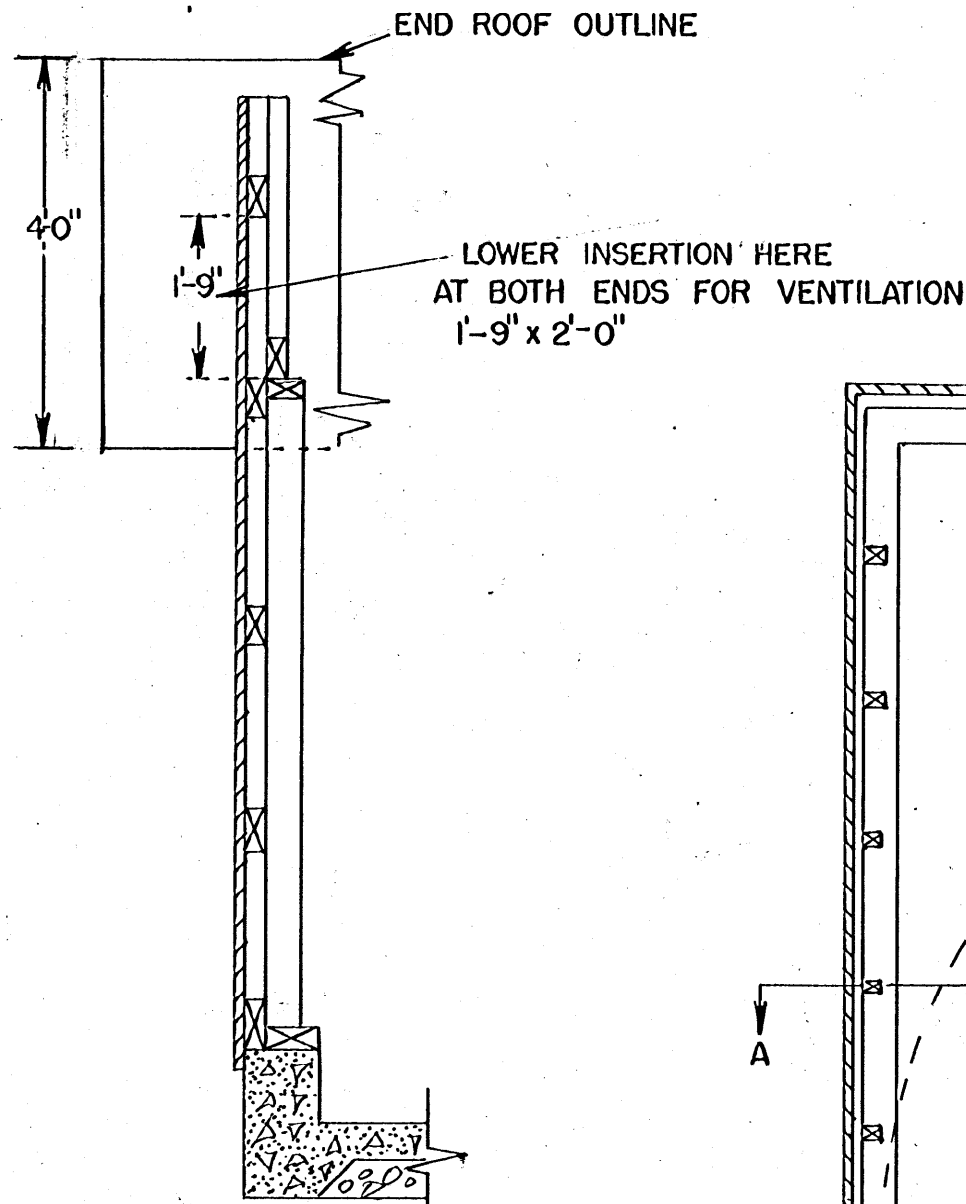

SECTION A-A
SCALE 1/2" = 1'-0"

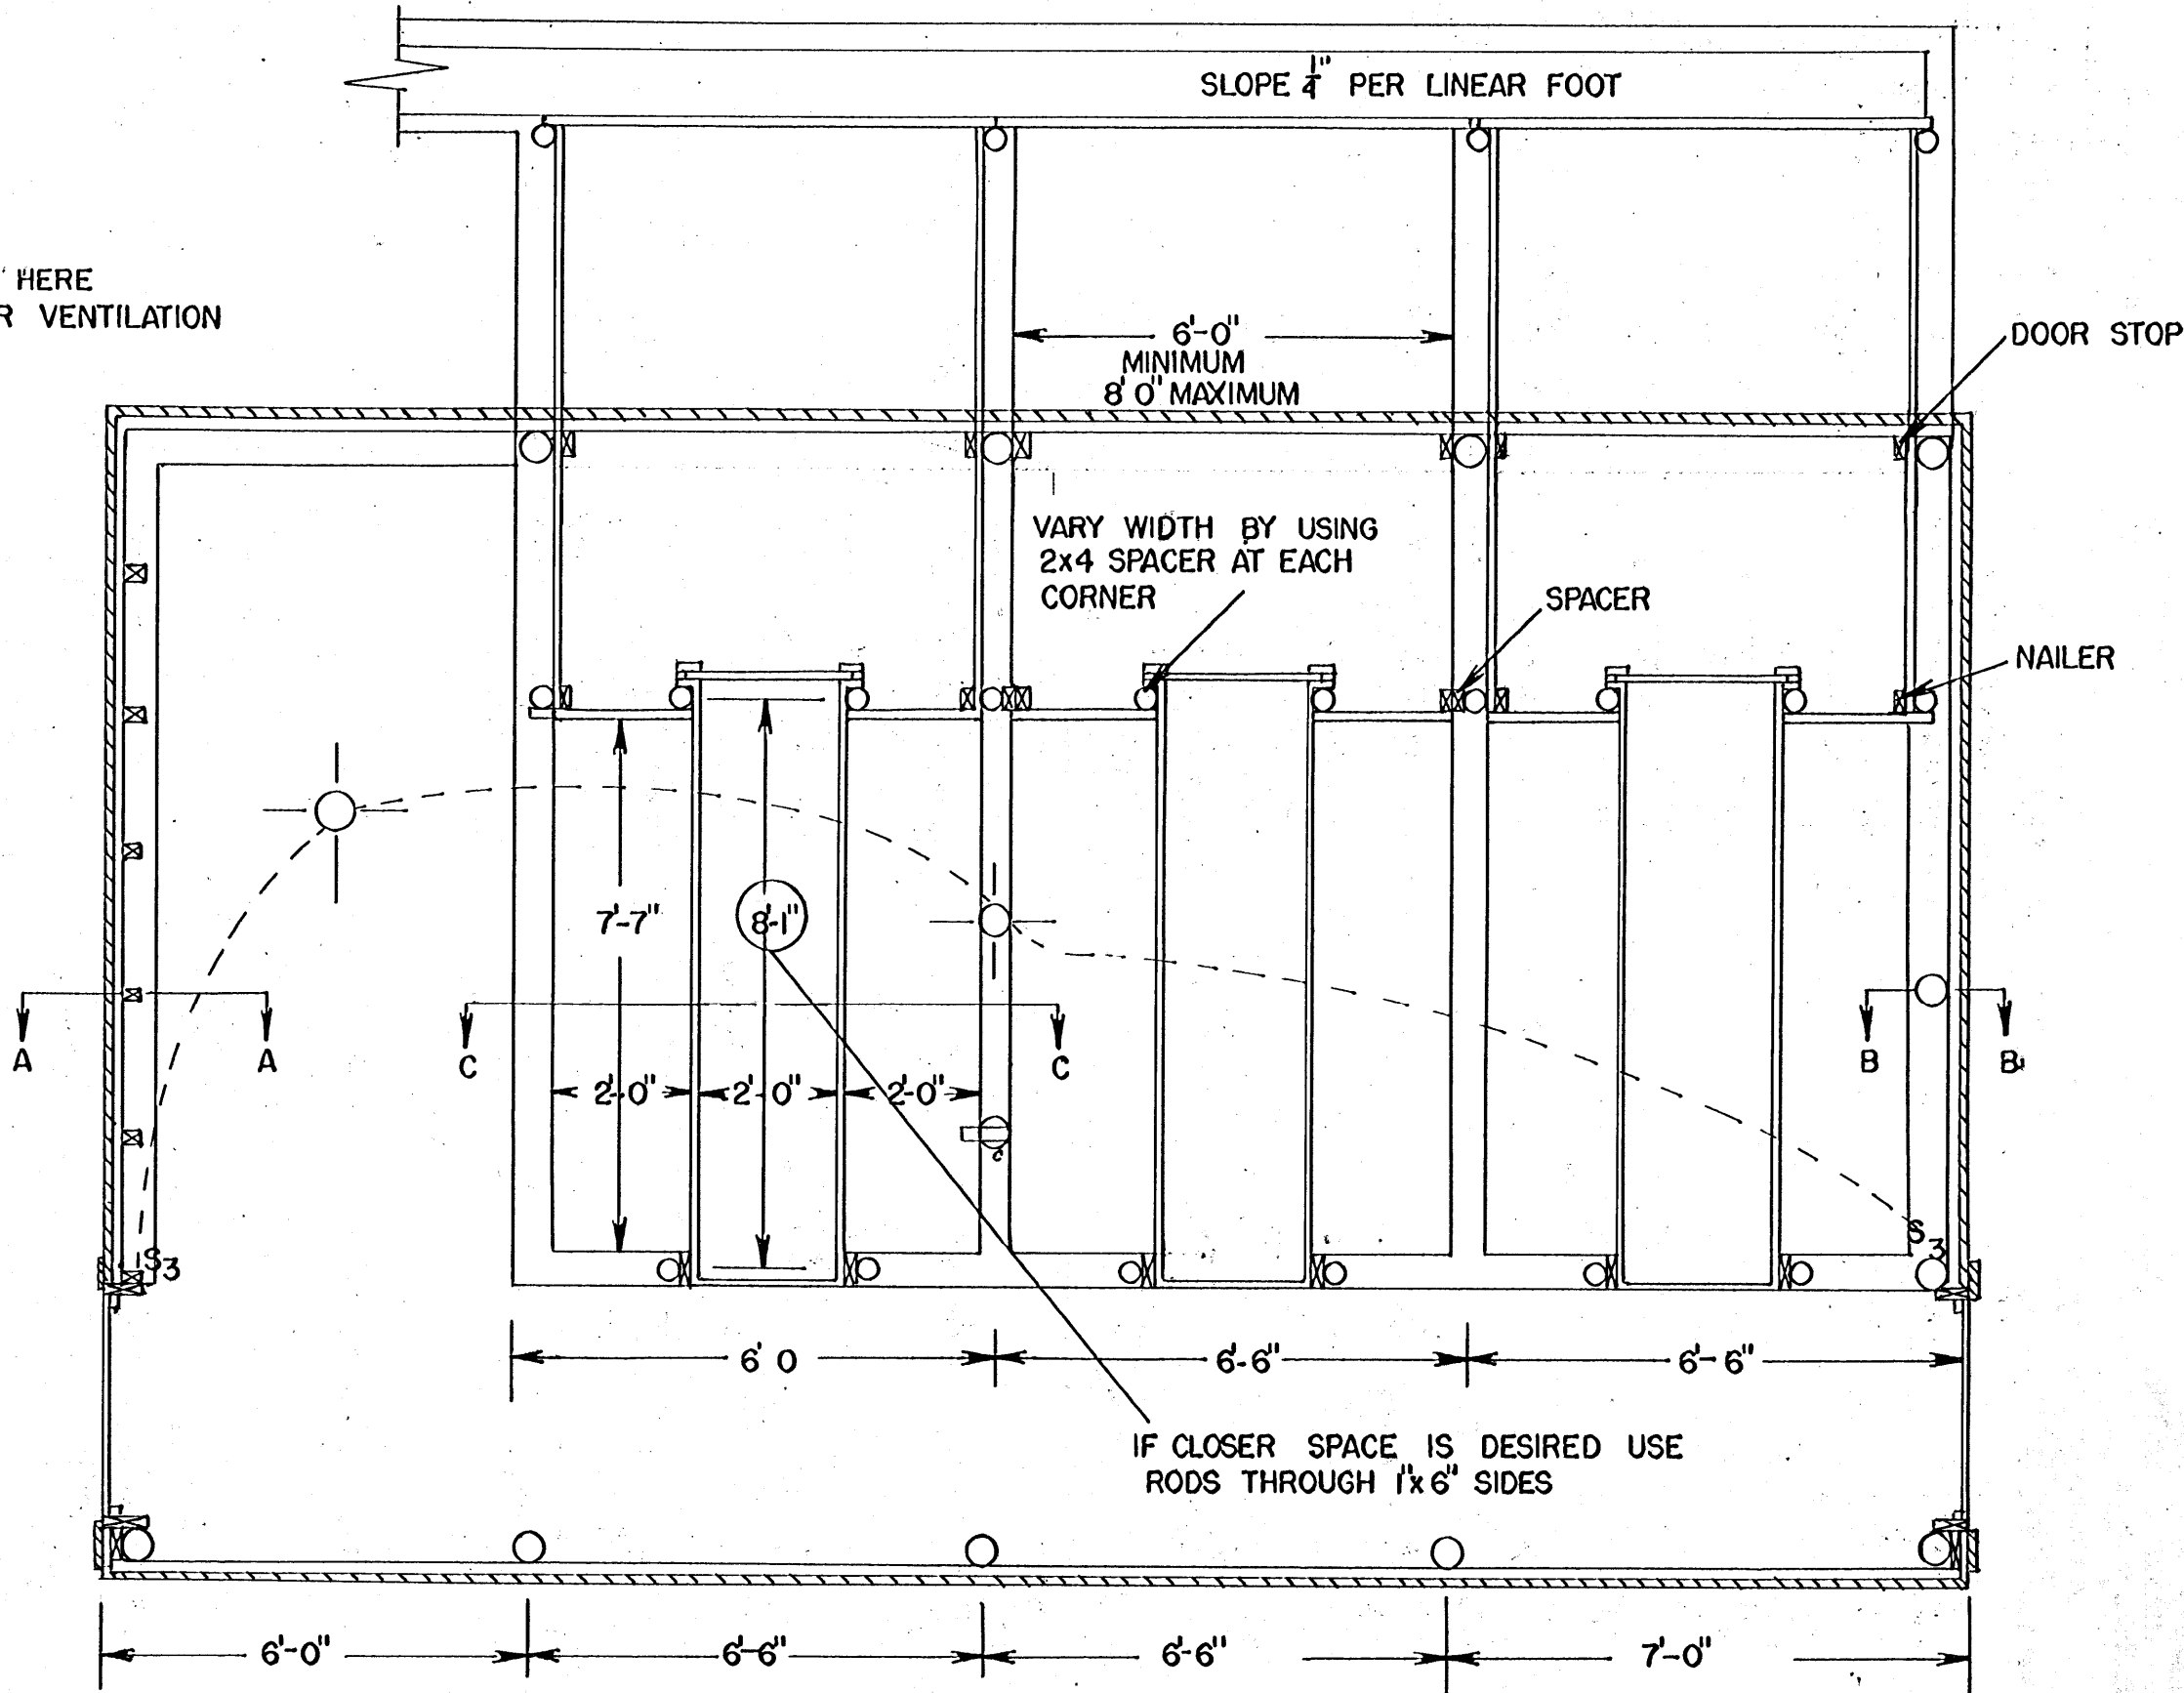

FLOOR PLAN
SCALE 3/8" = 1'-0"

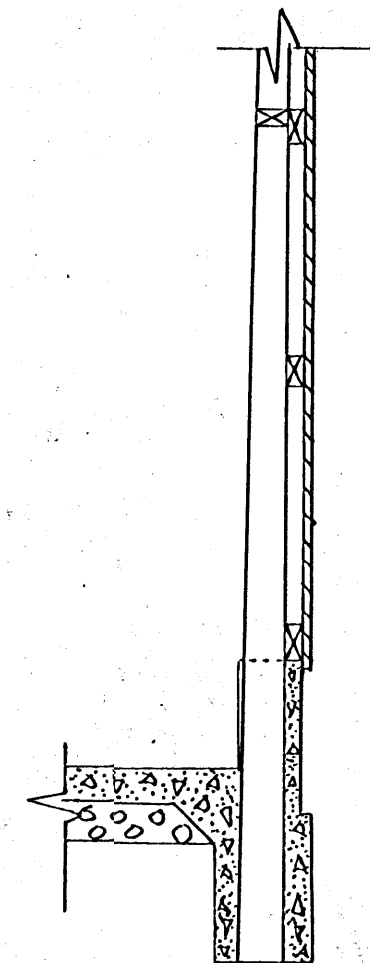

SECTION B-B
SCALE 1/2" = 1'-0"

- CEILING LIGHT, 1 BETWEEN EACH 2 PENS
- DUPLEX CONVENIENCE OUTLET ON CEILING BETWEEN EACH 2 PENS
- S₃ THREE WAY SWITCH

COMBINATION FARROWING & NURSING BARN-EXPANDABLE

COOPERATIVE EXTENSION WORK IN AGRICULTURE AND HOME ECONOMICS

STATE OF MISSISSIPPI
MISSISSIPPI STATE UNIVERSITY

UNITED STATES DEPARTMENT OF AGRICULTURE, COOPERATING

MISS '73 5993-B SHEET 2 OF 2