


KEY	
NO.	DESCRIPTION
①	LAVATORY AND STERILIZER
②	KNOCKERS PLATFORM
③	KNOCKING BOX
④	DRY LANDING AREA
⑤	CATTLE BLEEDING AREA
⑥	CATTLE CRADLE
⑦	CATTLE HEAD FLUSHING BOOTH
⑧	CATTLE HEAD INSPECTION TRUCK
⑨	CARCASS WASHING AND SHROUDING
⑩	CATTLE SPREADER
⑪	SAW STERILIZER
⑫	SMOKEHOUSE
⑬	CUTTING TABLE
⑭	VISCERA TRUCK
⑮	REVOLVING PEN DOOR

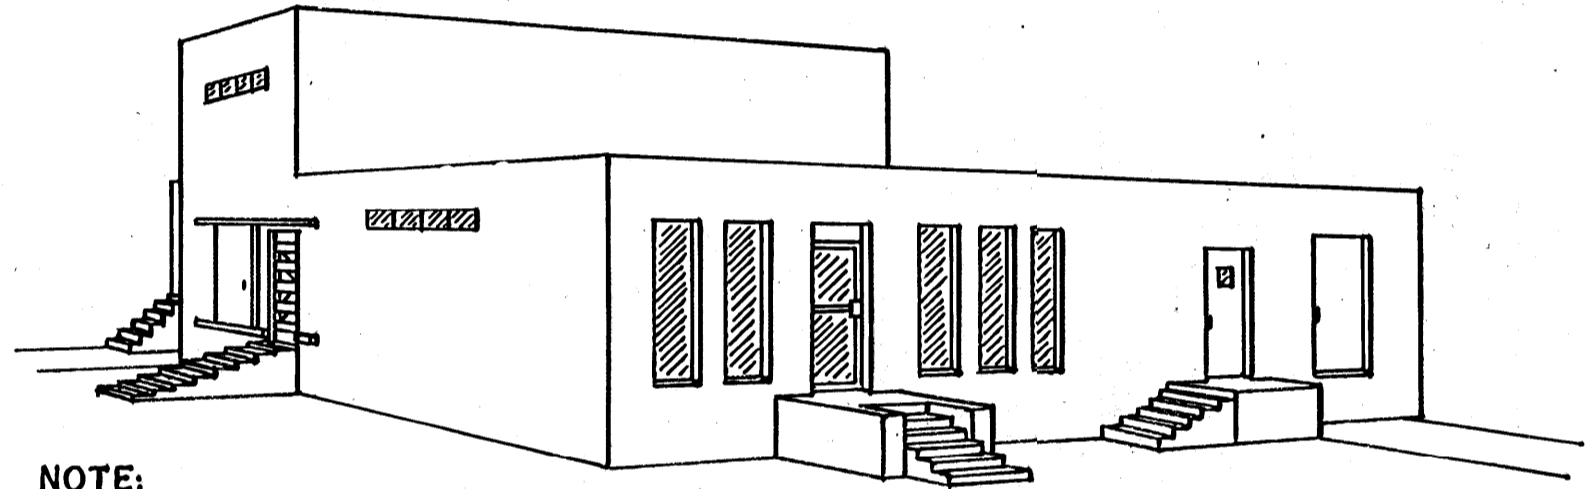


NOTE:  
RAILING NOT SHOWN.  
SEE EAST ELEVATION.

PERSPECTIVE

NOTE:  
CONCRETE PAVED & DRAINED.  
LIVESTOCK PENS AS NEEDED.


PLAN

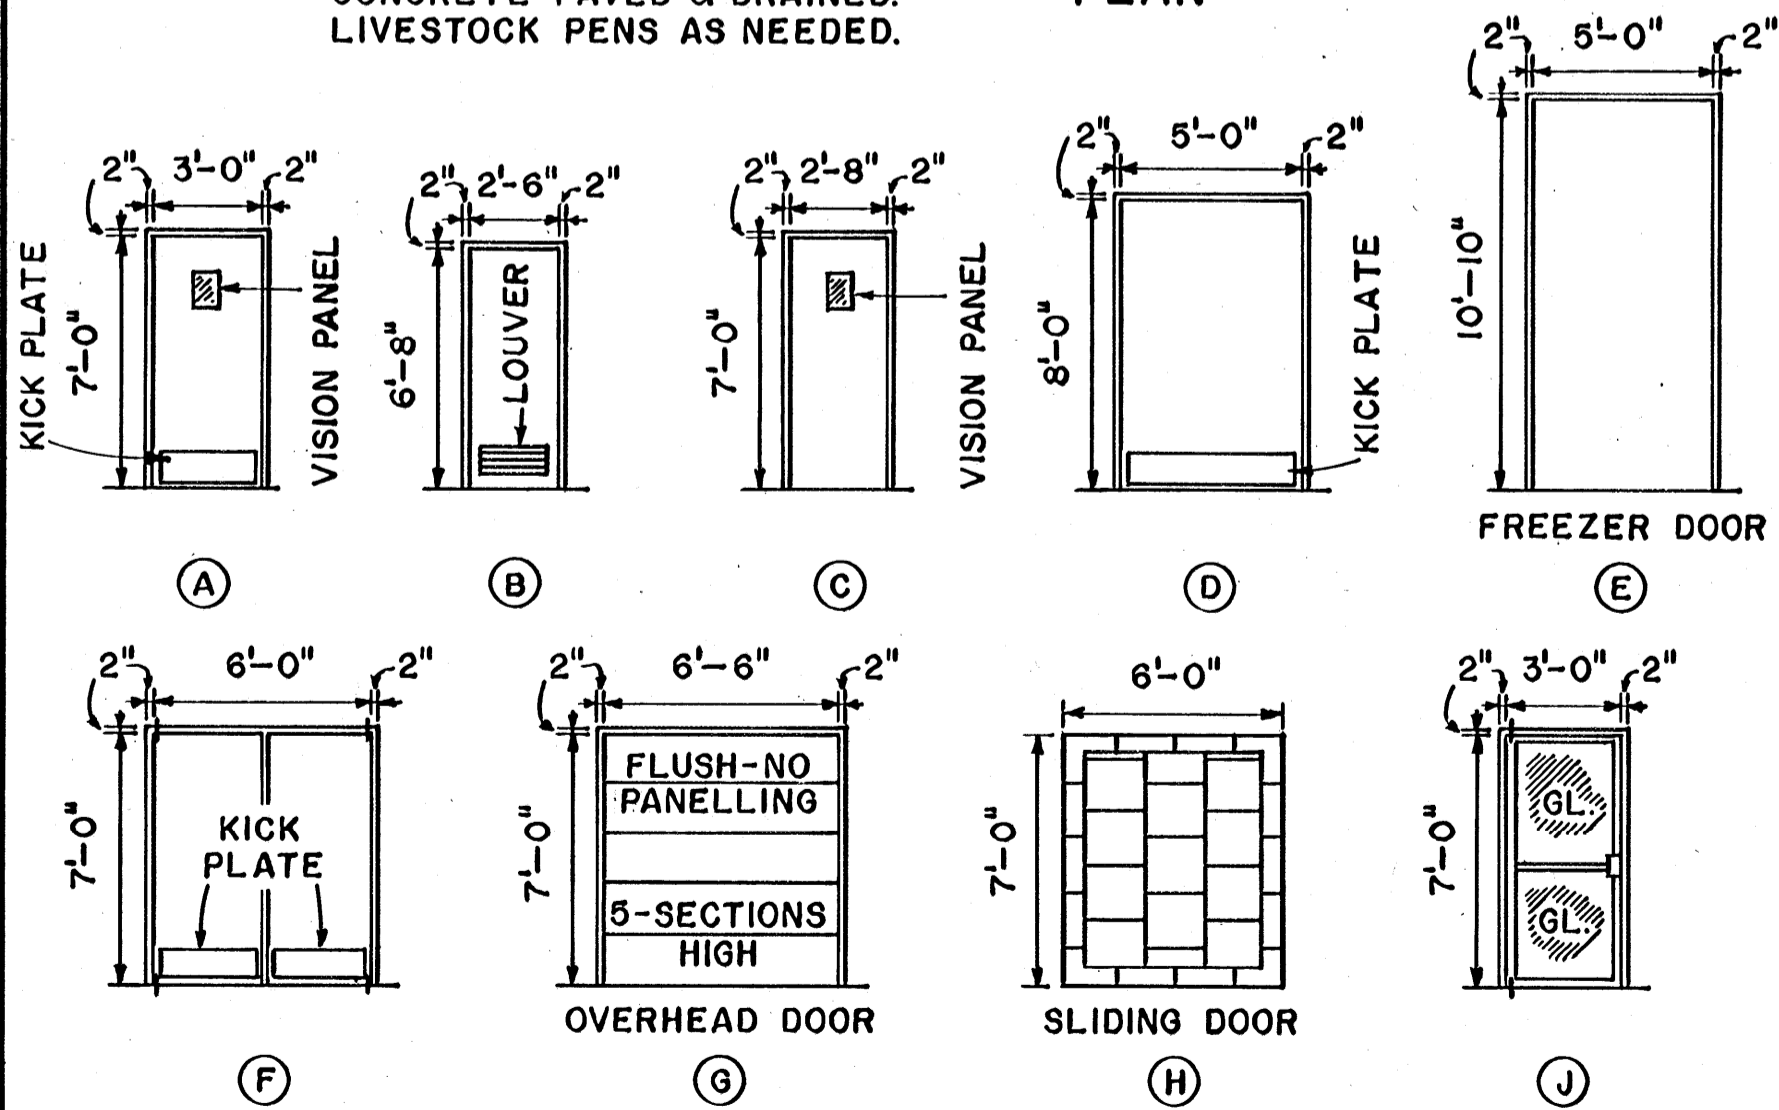

DOOR SCHEDULE


SCALE: 3/16" = 1'-0"  
12' 0" 1' 2' 3' 4' 5' 6' 7' 8'

NOTES:  
THE PURPOSE OF THESE PLANS IS TO SERVE  
AS A GUIDE ONLY.  
FOR A PLANT TO BE ELIGIBLE FOR OFFICIAL  
INSPECTION, DETAILED PLANS MUST BE  
SUBMITTED TO YOUR LOCAL HEALTH &  
BUILDING CODE AUTHORITIES, FOR APPROVAL  
BEFORE CONSTRUCTION IS BEGUN.

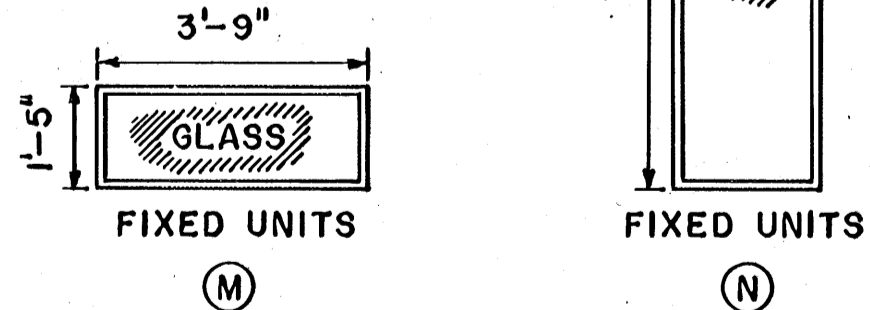

WINDOW SCHEDULE

SCALE: 3/8" = 1'-0"  
12' 6" 0" 1' 2' 3'

 


SCALE: 1/8" = 1'-0" UNLESS  
OTHERWISE NOTED.

COOPERATIVE EXTENSION WORK IN  
AGRICULTURE AND HOME ECONOMICS  
STATE OF MISSISSIPPI  
MISSISSIPPI STATE UNIVERSITY  
AND  
UNITED STATES DEPARTMENT OF AGRICULTURE COOPERATING


MEAT PACKING PLANT

TEX. '75 6227 SHEET 1 OF 2


BASED ON: TEXAS A & M UNIV. PLAN NO. 556

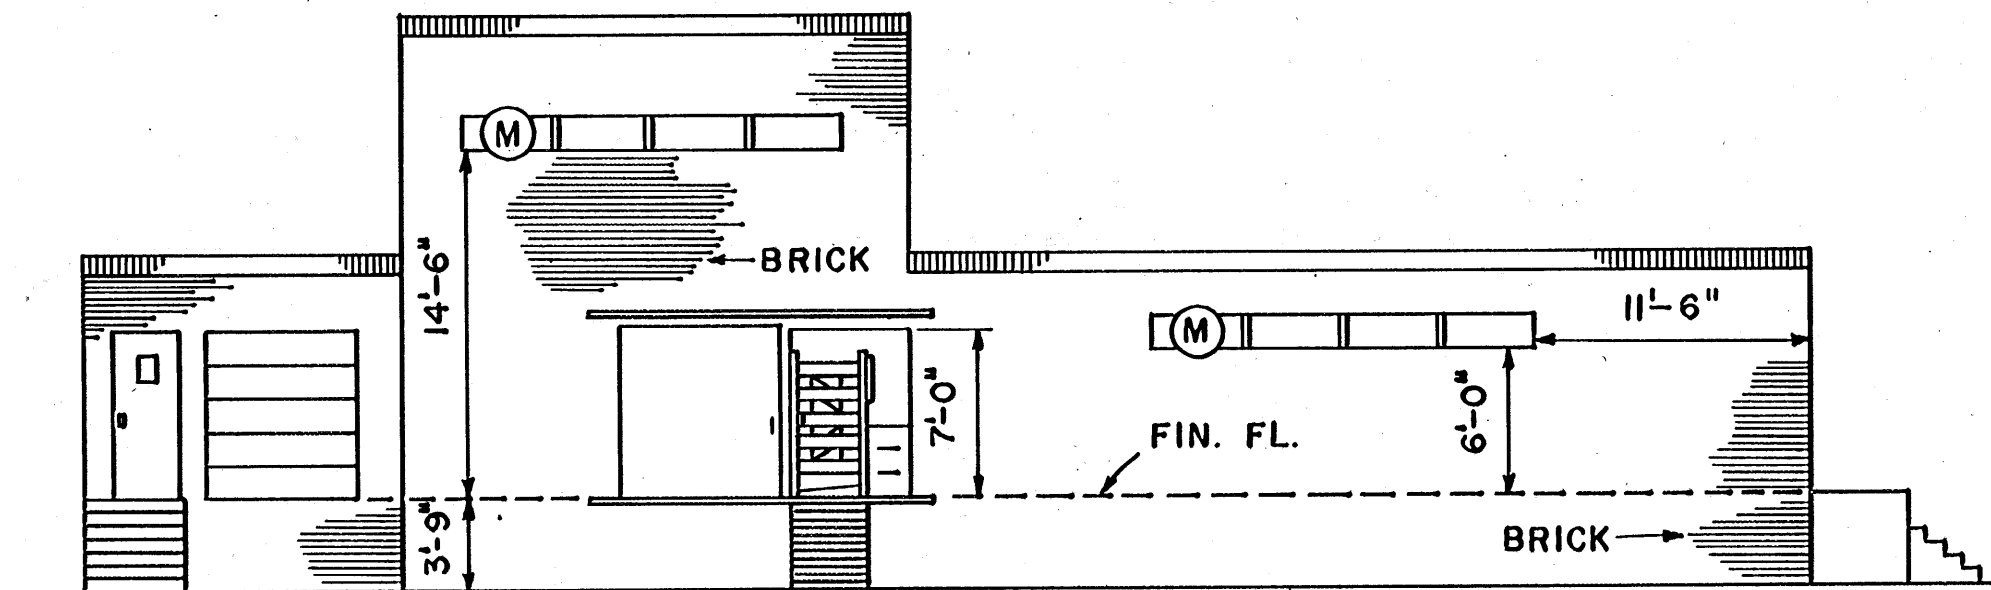

NORTH ELEVATION

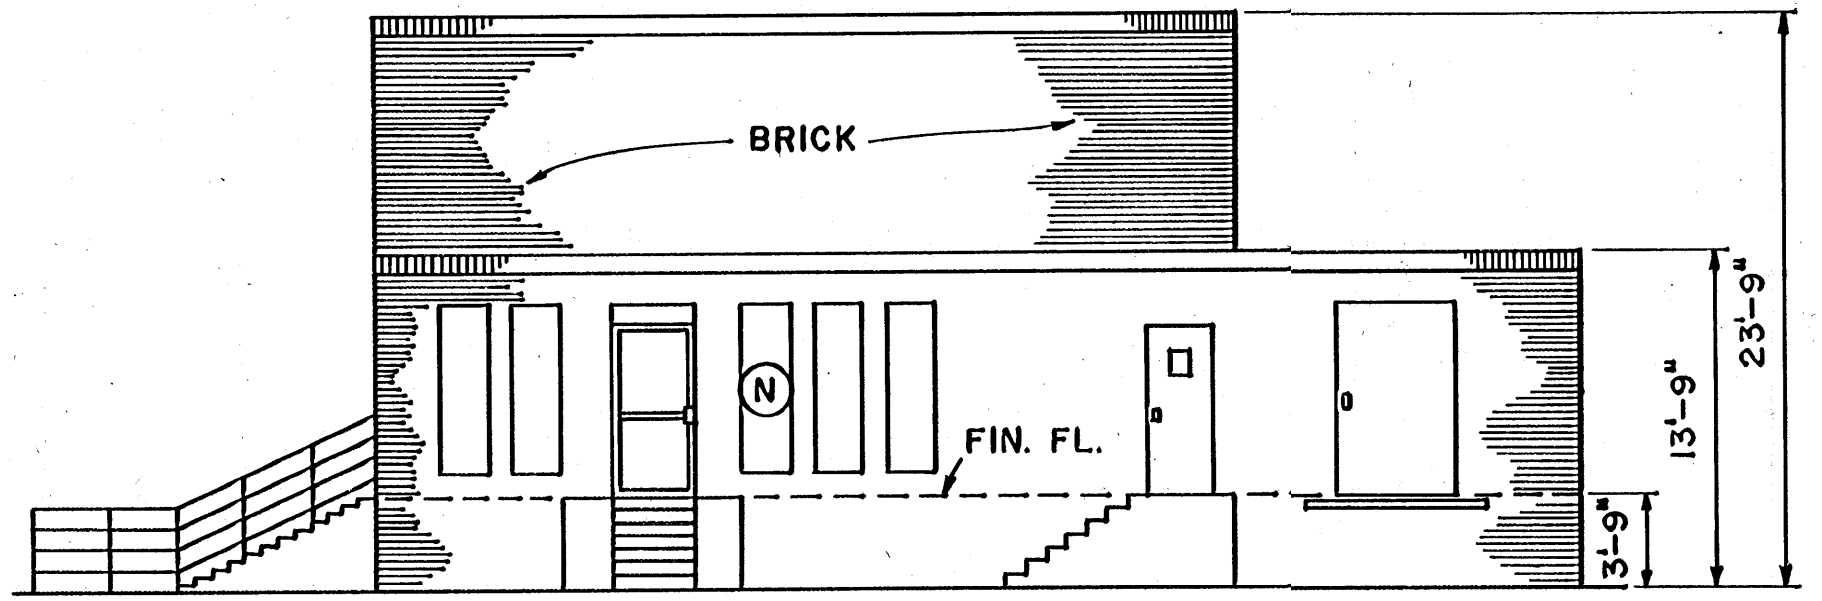


EAST ELEVATION

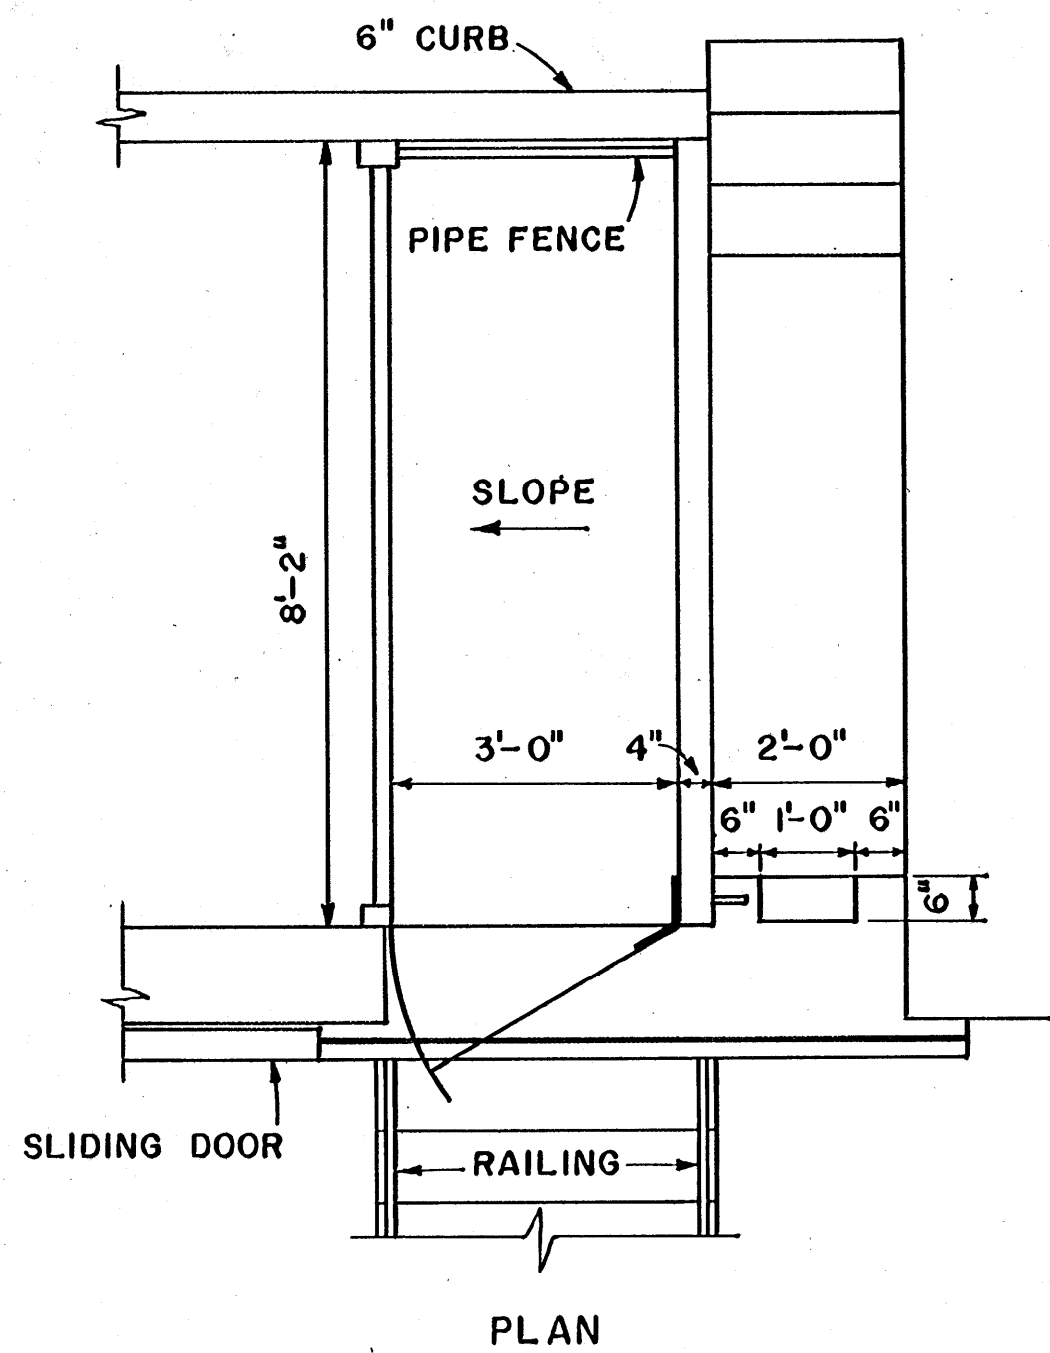


PLAN

KNOCKING PEN DETAILS

SCALE:  $\frac{1}{2}'' = 1'-0''$   
 12" 6" 0" 1' 2'

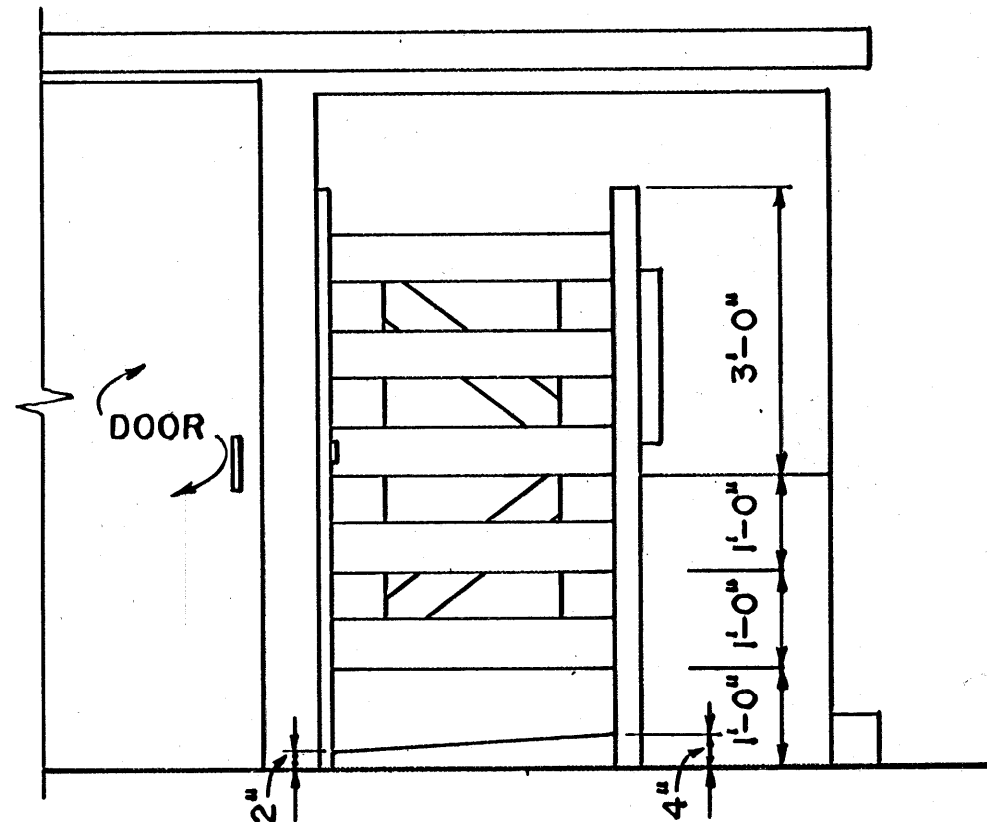

FRONT ELEVATION

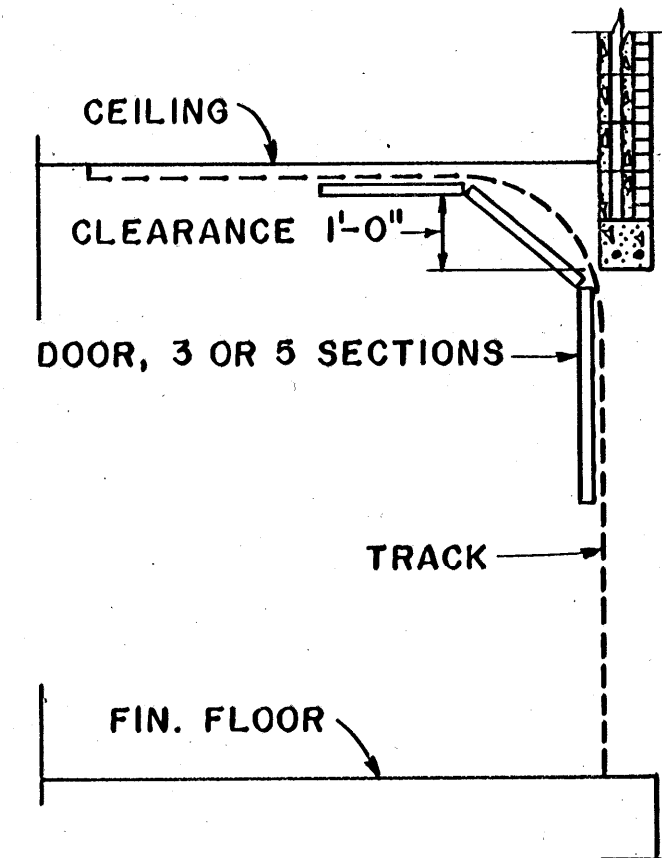

SECTION A-A

SCALE:  $\frac{3}{8}'' = 1'-0''$   
 12" 6" 0" 1' 2'

12" 0' 4' 8'

SCALE:  $\frac{1}{8}'' = 1'-0''$  UNLESS OTHERWISE NOTED.

COOPERATIVE EXTENSION WORK IN  
 AGRICULTURE AND HOME ECONOMICS  
 STATE OF MISSISSIPPI  
 MISSISSIPPI STATE UNIVERSITY.  
 AND  
 UNITED STATES DEPARTMENT OF AGRICULTURE COOPERATING

MEAT PACKING PLANT

TEX. '75 6227 SHEET 2 OF 2