

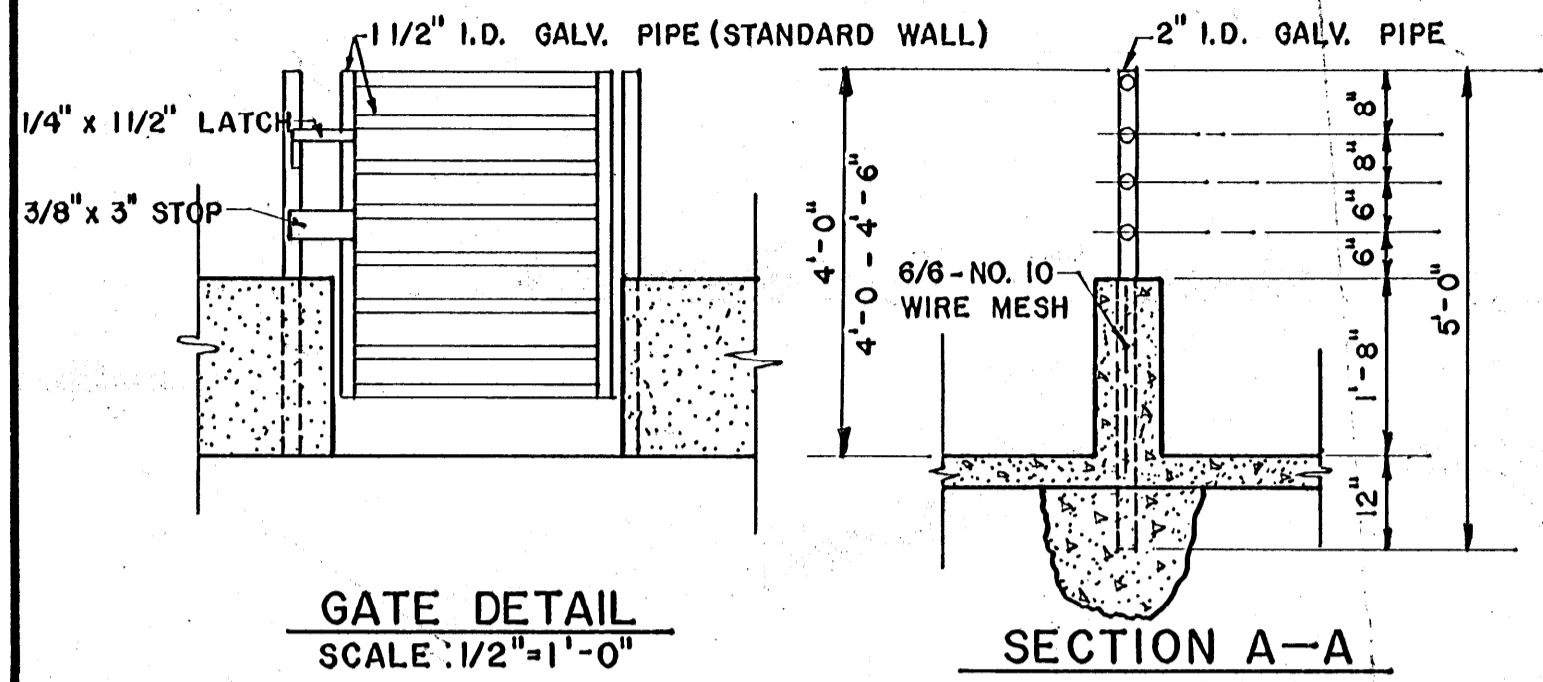


FLOOR PLAN
SCALE: 1/8" = 1'-0"

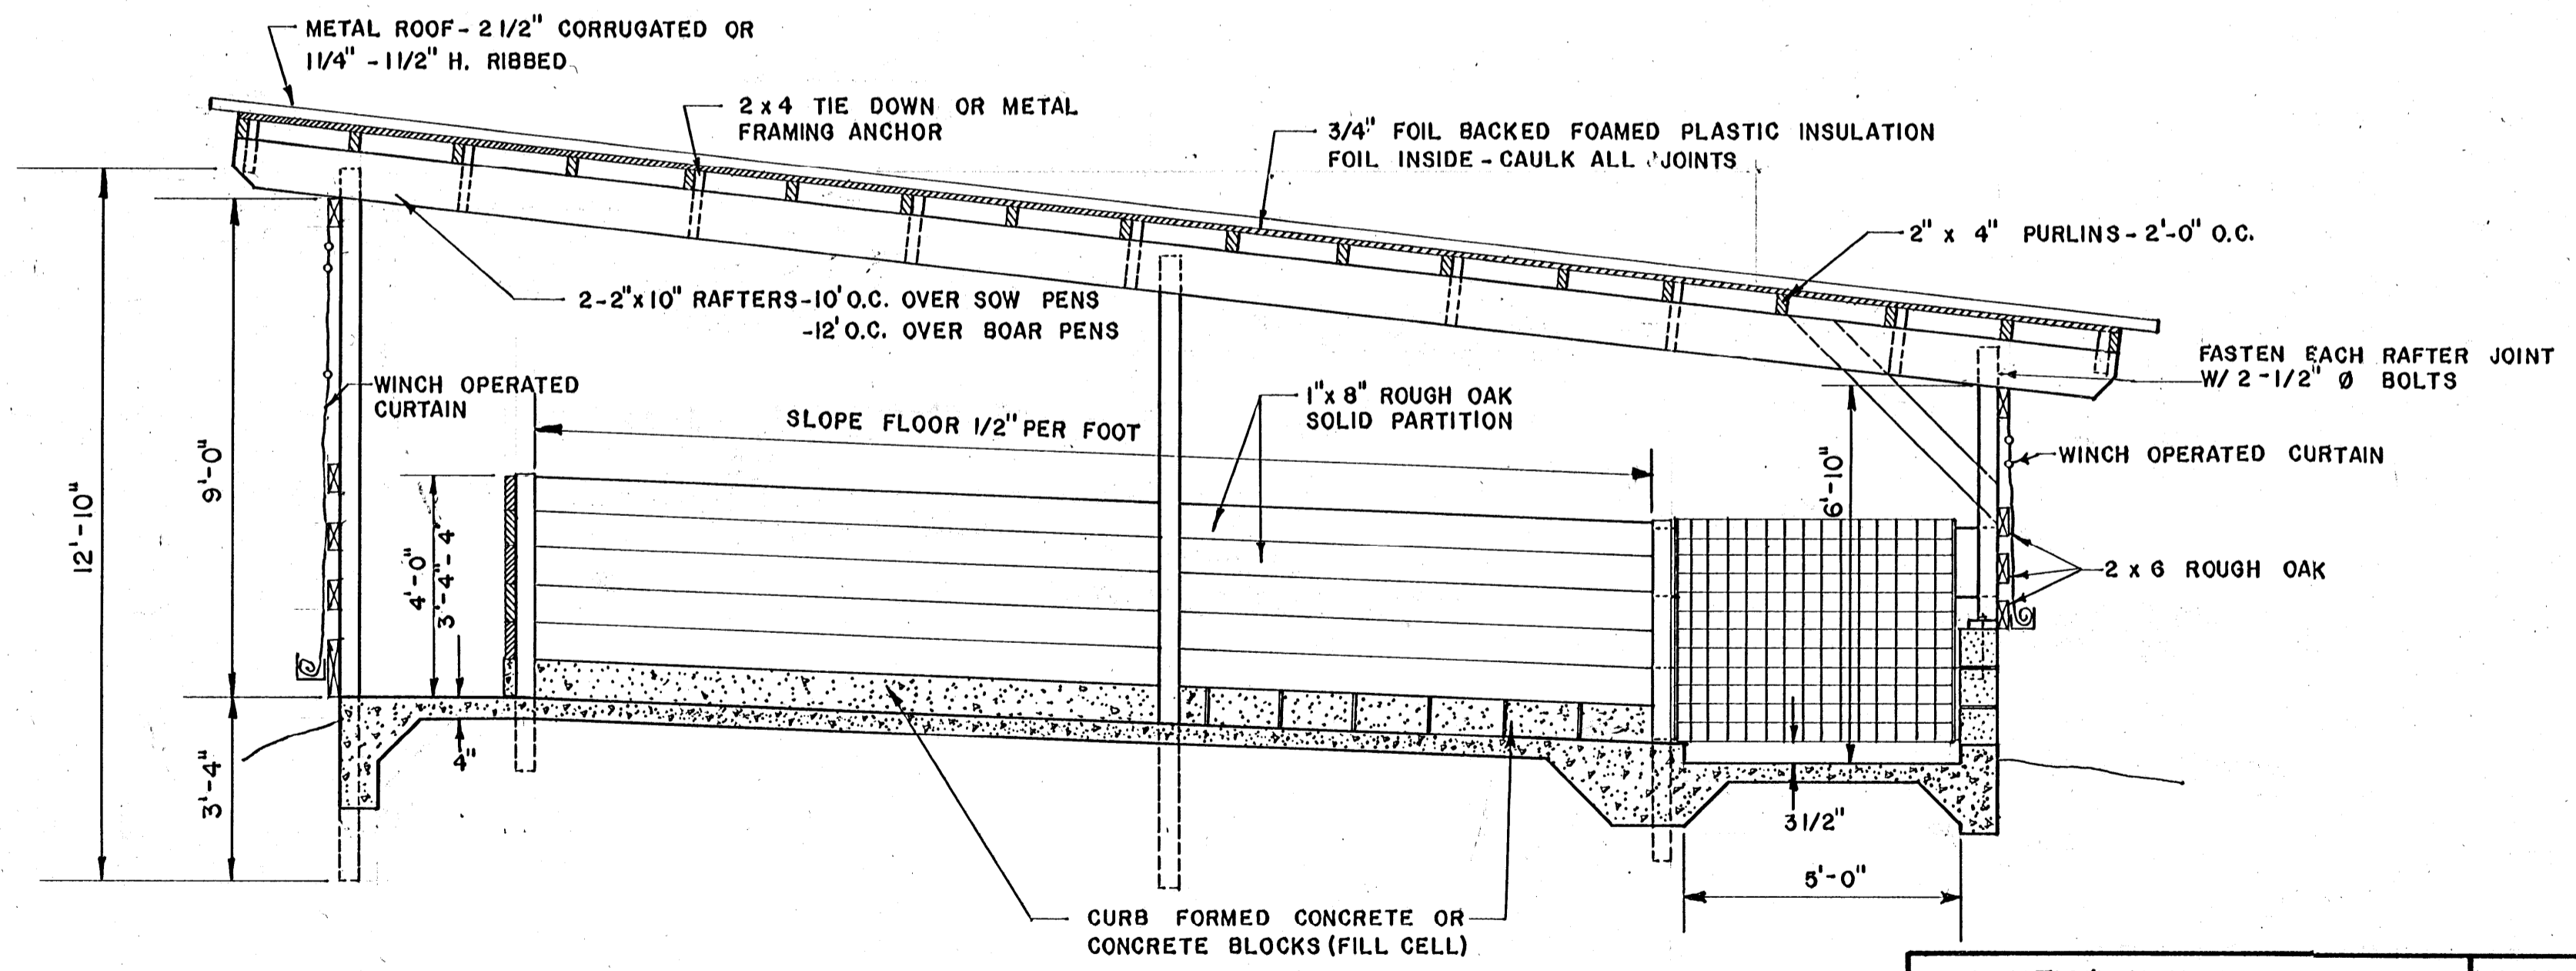


SECTION VIEW
SCALE: 3/8" = 1'-0"

GESTATION HOUSE		PL. NO. 6240 A
GESTATION HOUSE - EXPANDABLE - W/ BREEDING PEN, BOAR & SOW PENS, & FLUSH GUTTER		
 Mississippi Cooperative Extension Service Mississippi State University USDA and Counties Cooperating	DESIGN BY LEE MILLER	SHEET OF 2
	DRAWN BY M.J. THRASHER	
	DATE NOVEMBER, 1978	




GATE DETAIL
SCALE: 1/2"=1'-0"


SECTION A-A
SCALE: 1/2"=1'-0"

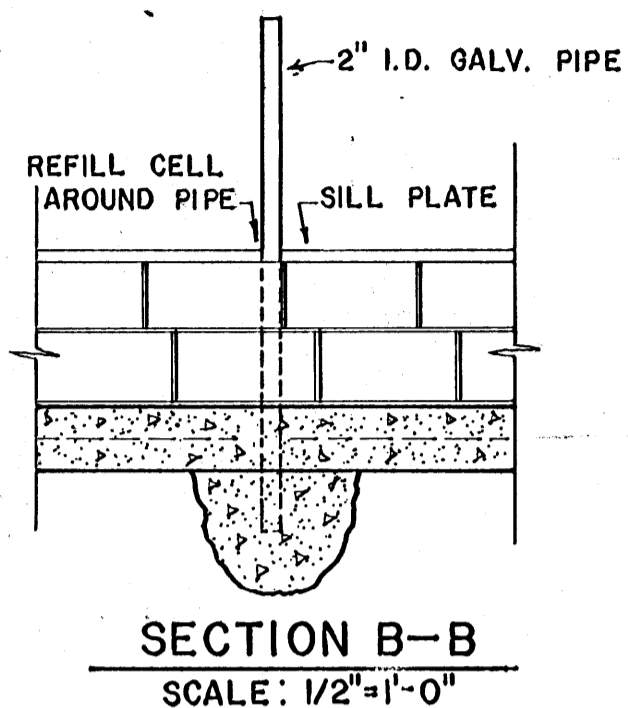


SECTION B-B
SCALE: 1/2"=1'-0"

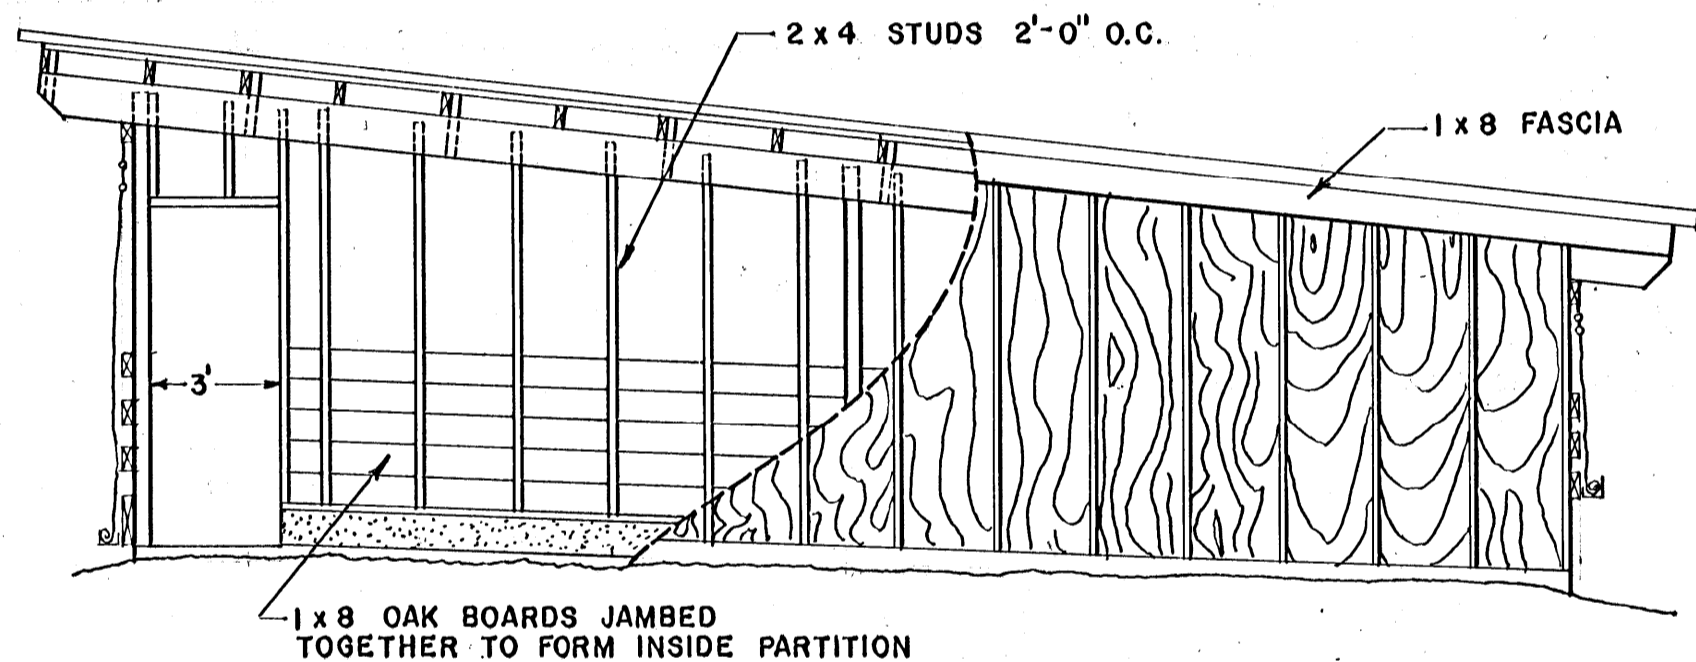


END ELEVATION
SCALE: 1/4"=1'-0"

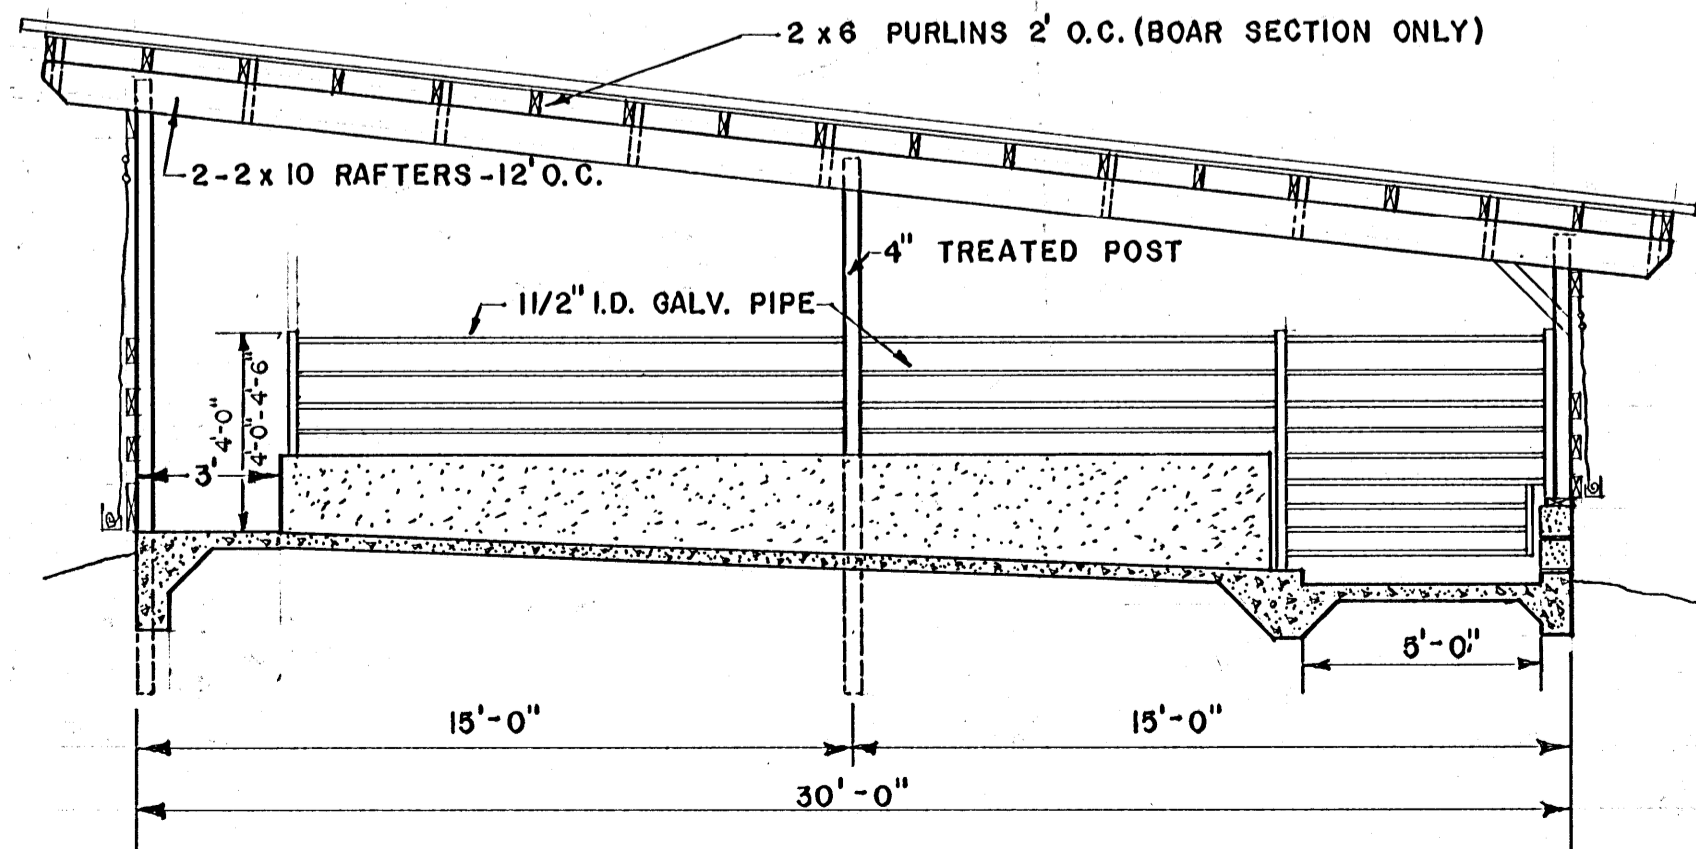

BOAR PENS
SCALE: 3/8"=1'-0"

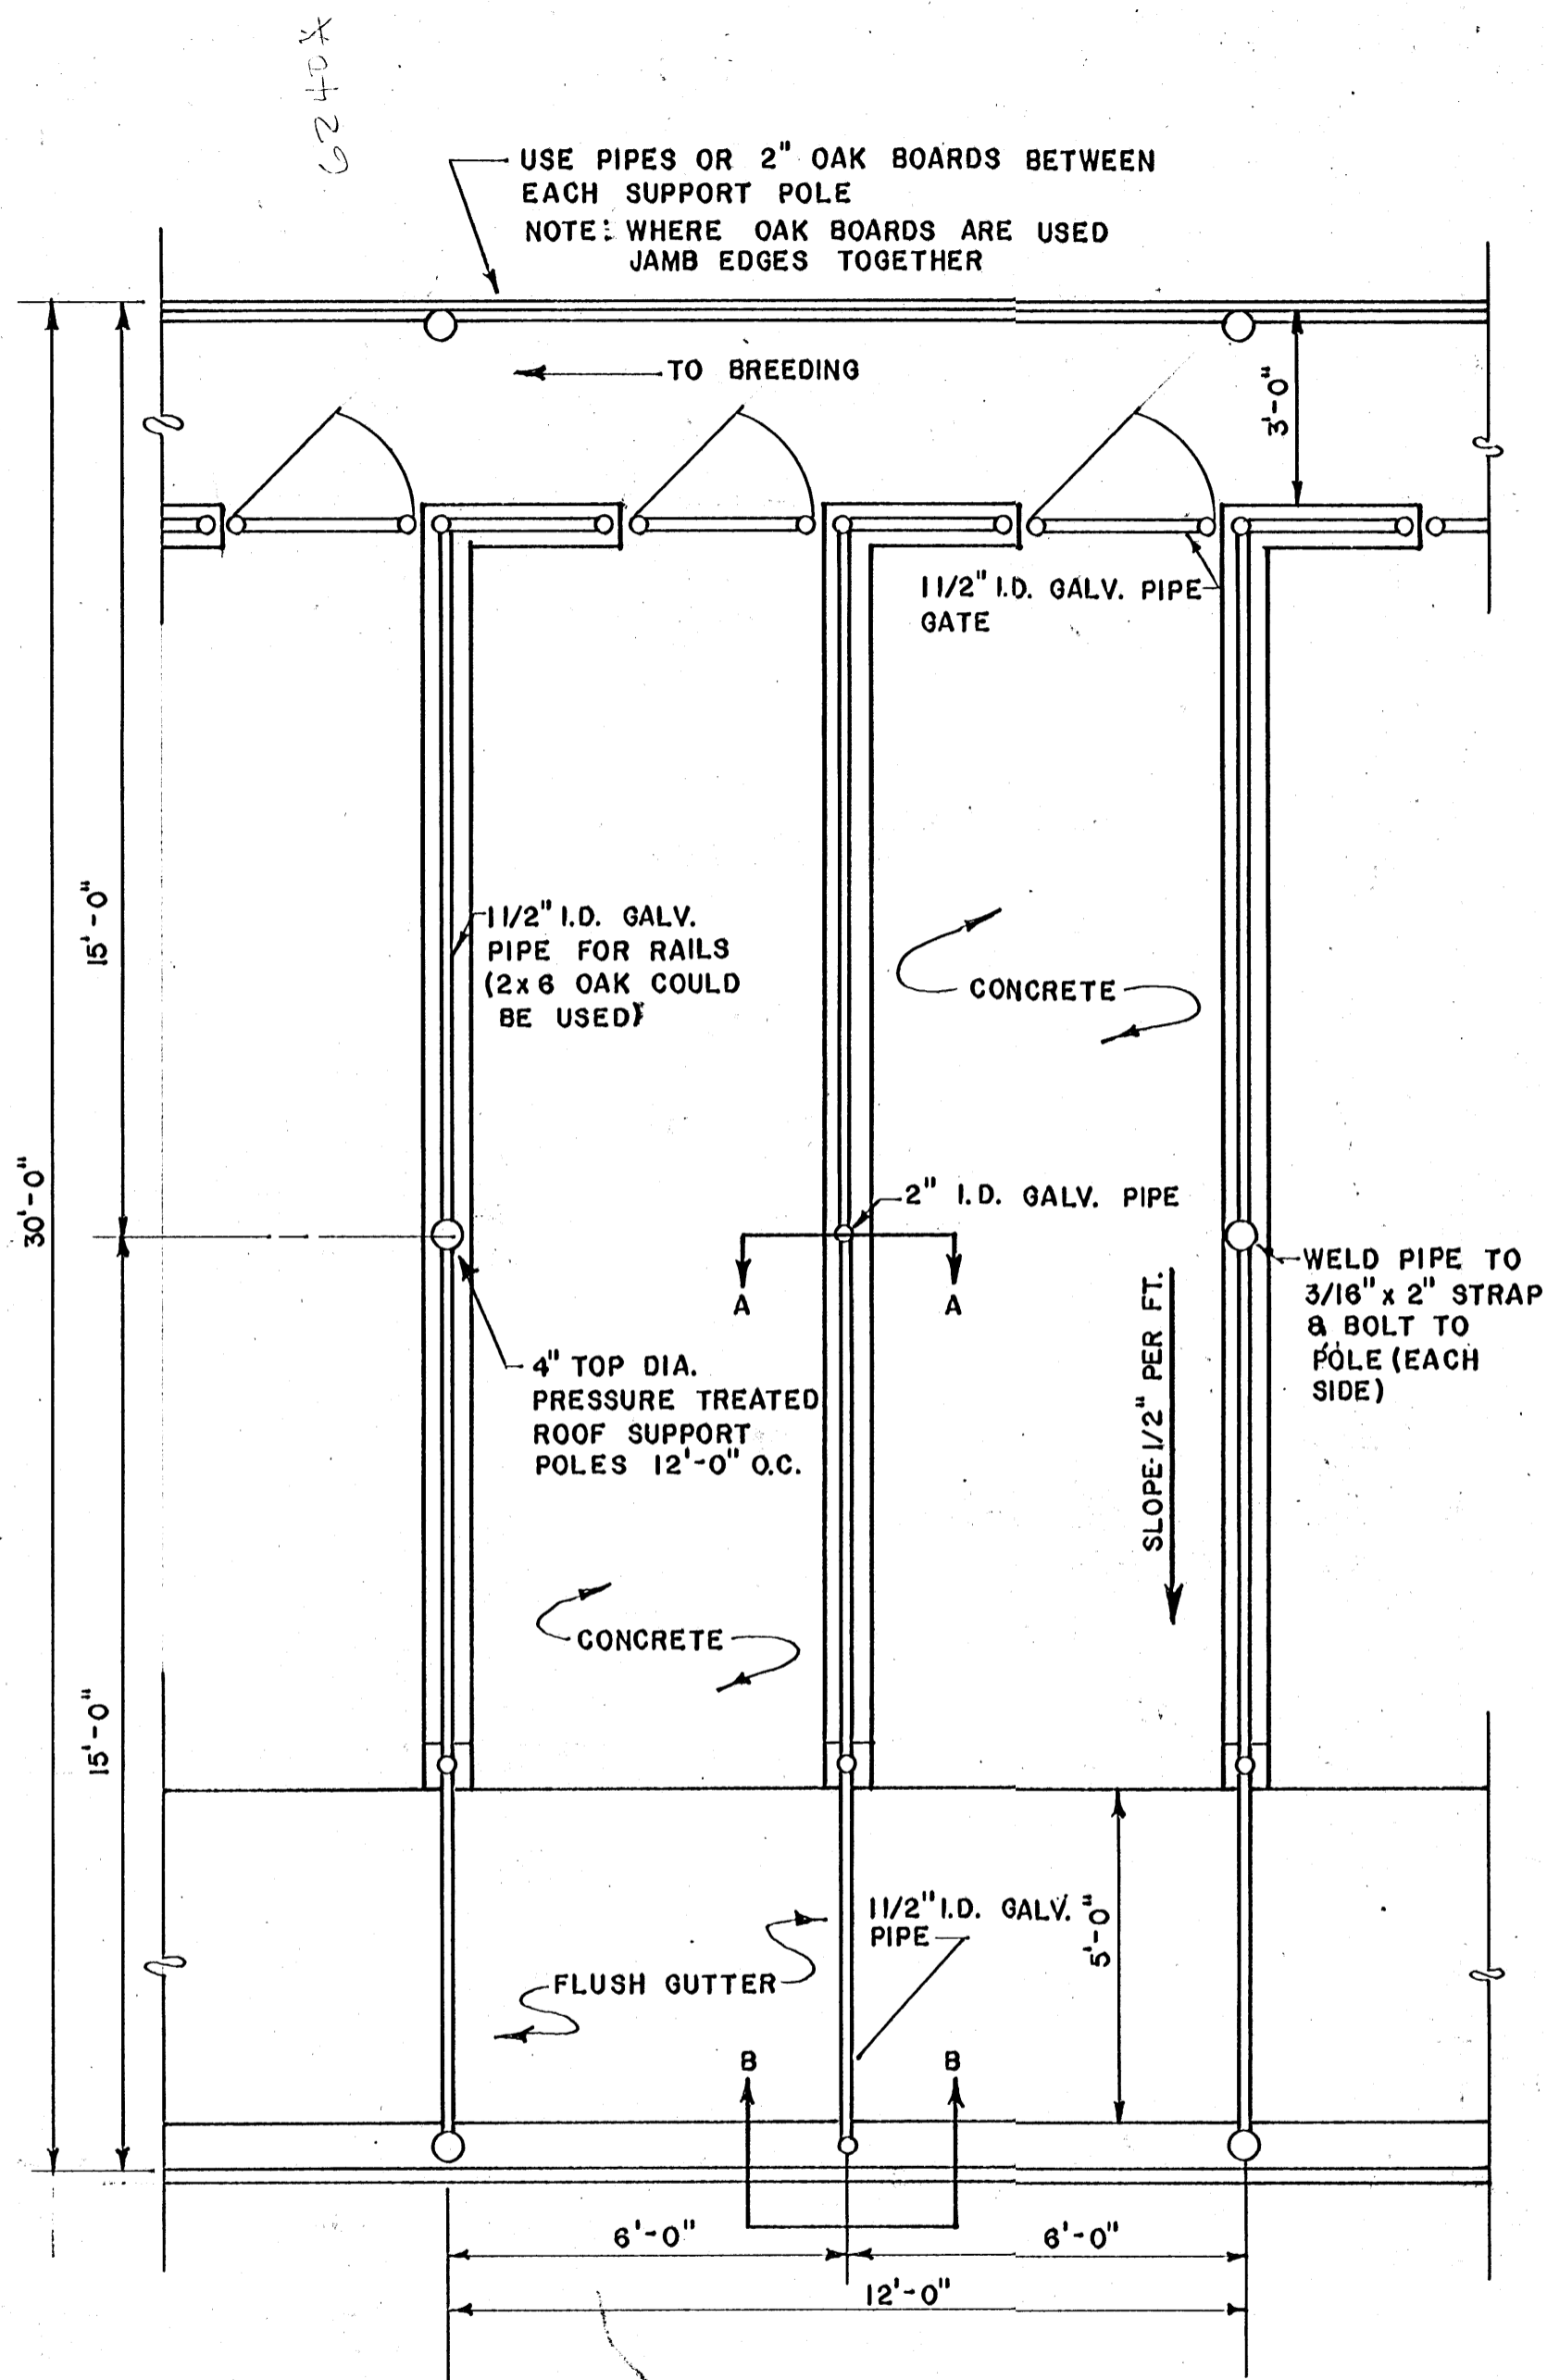

BOAR PENS
SCALE: 3/8"=1'-0"

GESTATION HOUSE		PL. NO. 6240-A
GESTATION HOUSE - EXPANDABLE - W/ BREEDING PEN, BOAR & SOW PENS & FLUSH GUTTER		
 Mississippi Cooperative Extension Service Mississippi State University USDA and Counties Cooperating	DESIGN BY LEE MILLER	SHEET 2
	DRAWN BY M.J. THRASHER	
	DATE NOVEMBER, 1978	OF 2