



FLOOR PLAN
Scale: 1" = 1'-0"

FLOOR PLAN		PL. NO. 6353 A
HOG PORCH DECK ON SKIDS		
	DESIGN BY DR. J. SHANNON	SHEET
	DRAWN BY PAM BENNETT	1
	DATE JULY, 1986	OF 3

* THIS DIMENSION WILL VARY DEPENDING ON HEIGHT OF STOCK PANEL USED.

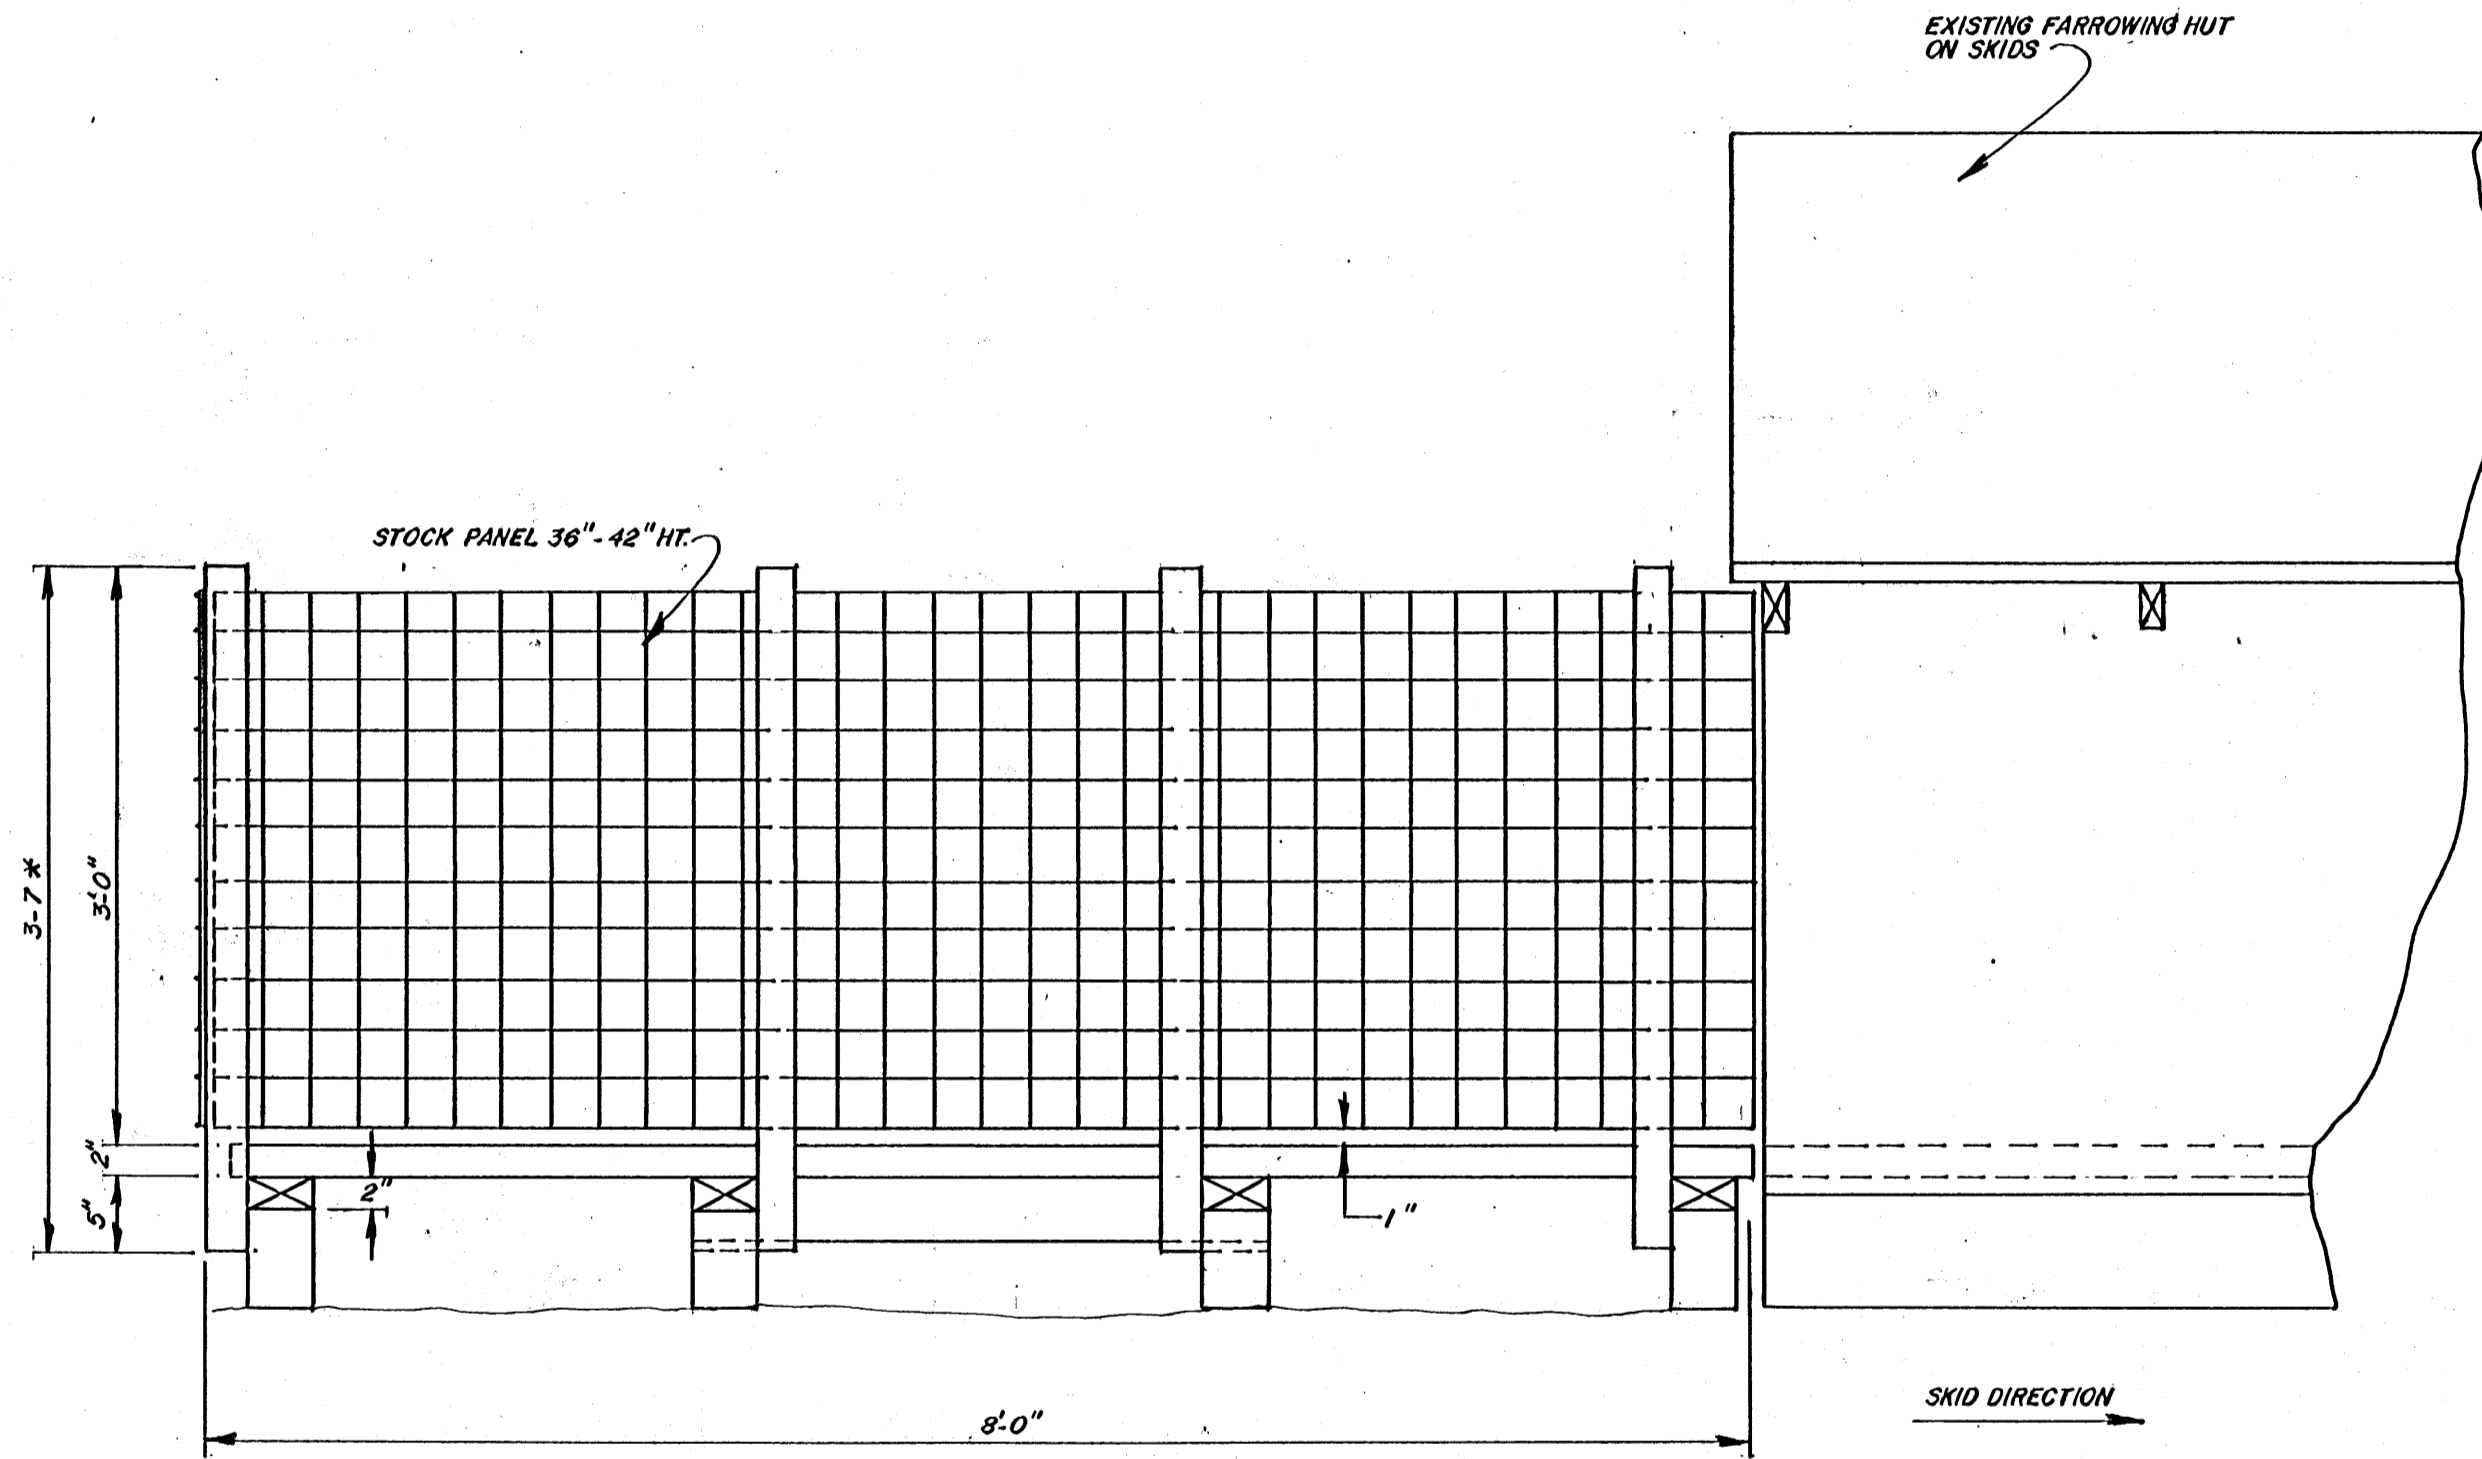


RIGHT SIDE ELEVATION
Scale: 1" = 1'-0"

RIGHT SIDE ELEVATION		PL. NO. 6353 A
HOG PORCH DECK ON SKIDS		
	DESIGN BY DR. J. SHANNON	SHEET
	DRAWN BY PAM BENNETT	2
	DATE JULY, 1986	OF 3


* THIS DIMENSION MAY VARY - IT SHOULD EQUAL THE WIDTH DIMENSION OF THE MATCHING FARROWING HUT.

** THE MATCHING FARROWING HUT MAY BE OF SEVERAL TYPES. THE GABLE ROOFED HUT IS SHOWN ONLY TO INDICATE THE RELATIVE POSITION TO THE PORCH DECK.

*** THIS DIMENSION MAY VARY - HOWEVER IT SHOULD MATCH TO WITH 2" THE FARROWING HUT FLOOR HEIGHT.

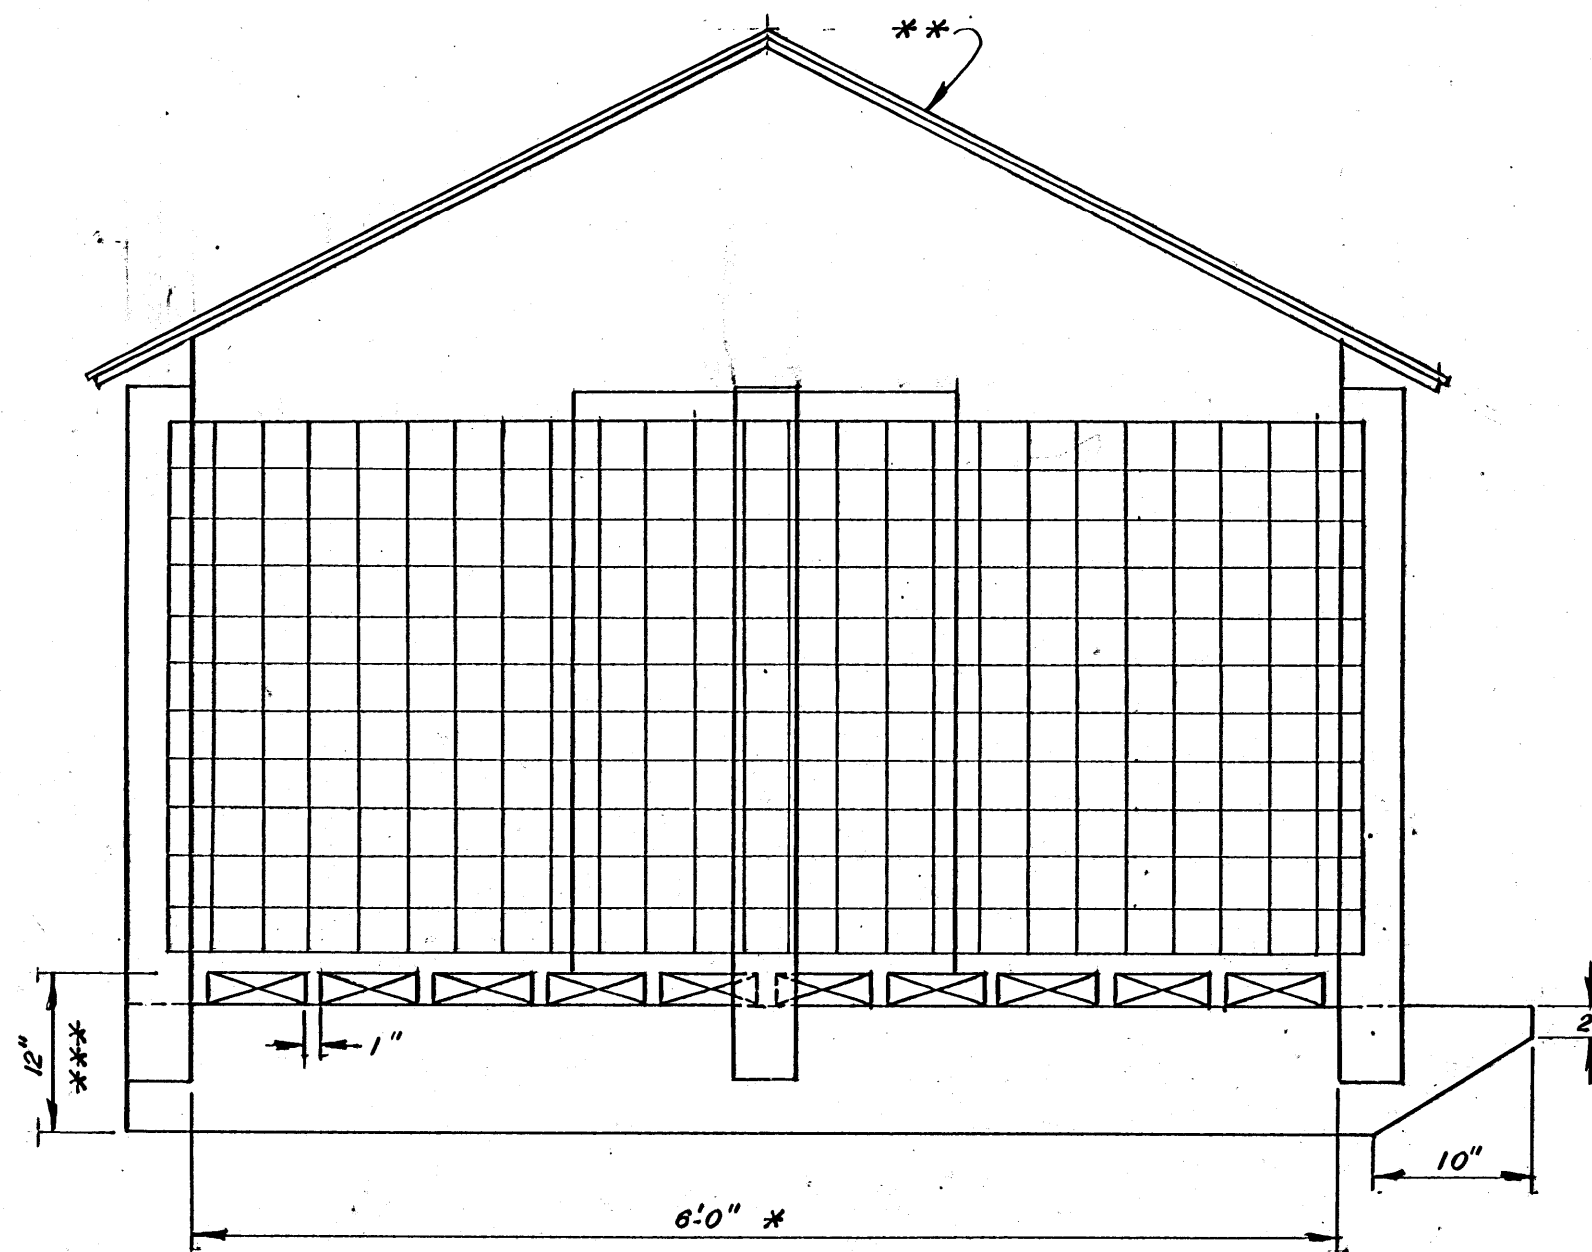

END ELEVATION
Scale: 1/2" = 1'-0"

END ELEVATION	PL. NO. 6353 A	
HOG PORCH DECK ON SKIDS		
 Mississippi Cooperative Extension Service Mississippi State University USDA and Counties Cooperating	DESIGN BY DR. J. SHANNON	SHEET
	DRAWN BY PAM BENNETT	3
	DATE JULY, 1986	OF 3