



END VIEW
Scale: 1" = 1'-0"

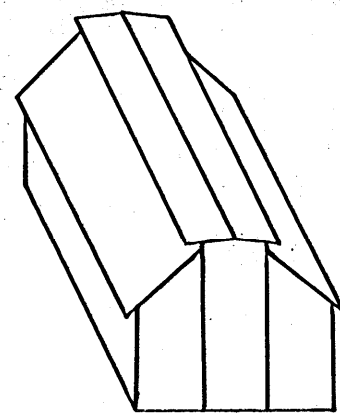

OBLIQUE VIEW
N.T.S.

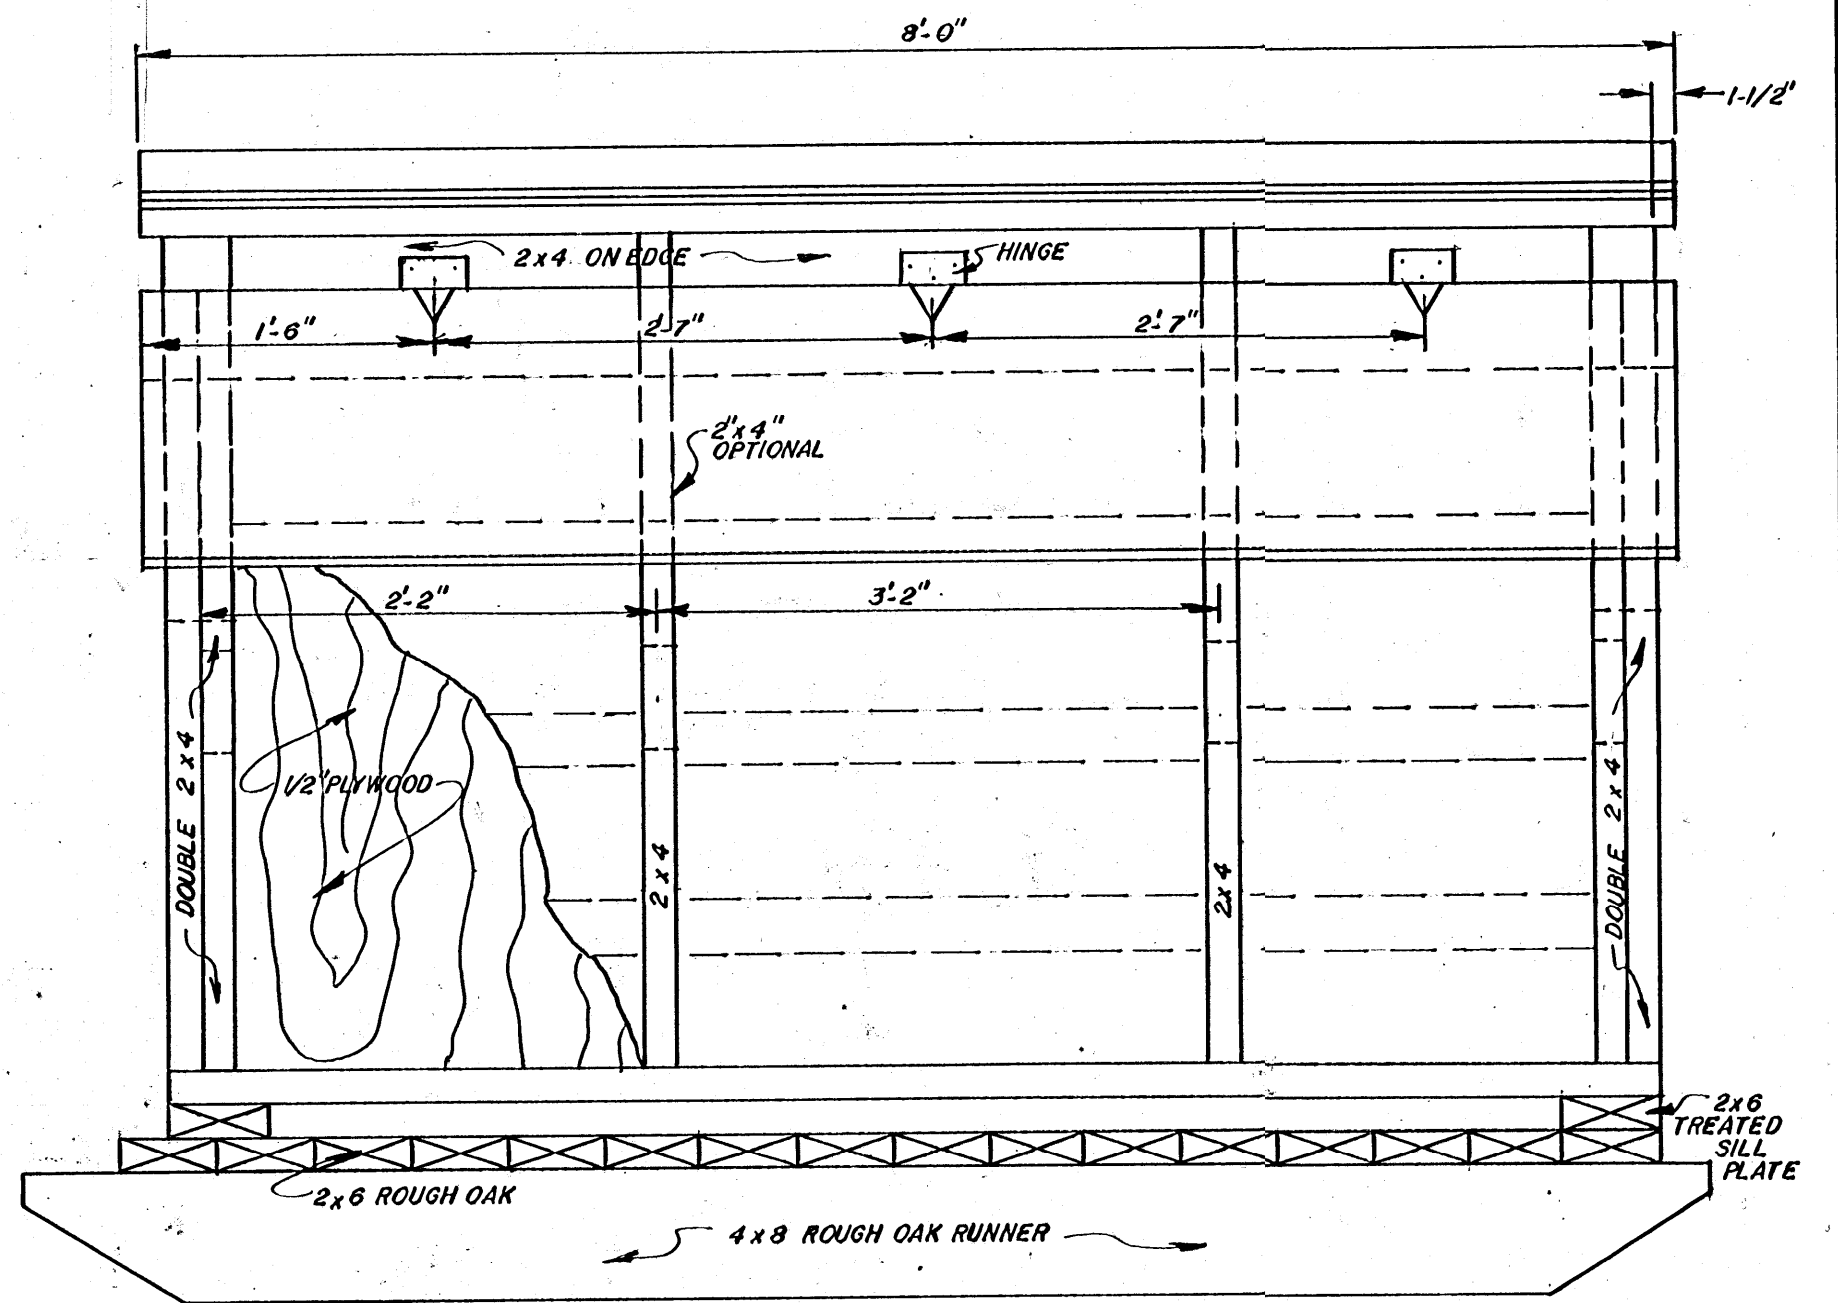

SIDE VIEW
Scale: 1" = 1'-0"

END & SIDE VIEW PL. NO. 6353 B

FARROWING HUT



DESIGN BY DR. J. SHANNON

DRAWN BY PAM BENNETT

DATE JULY, 1986

SHEET

1 /

OF /