

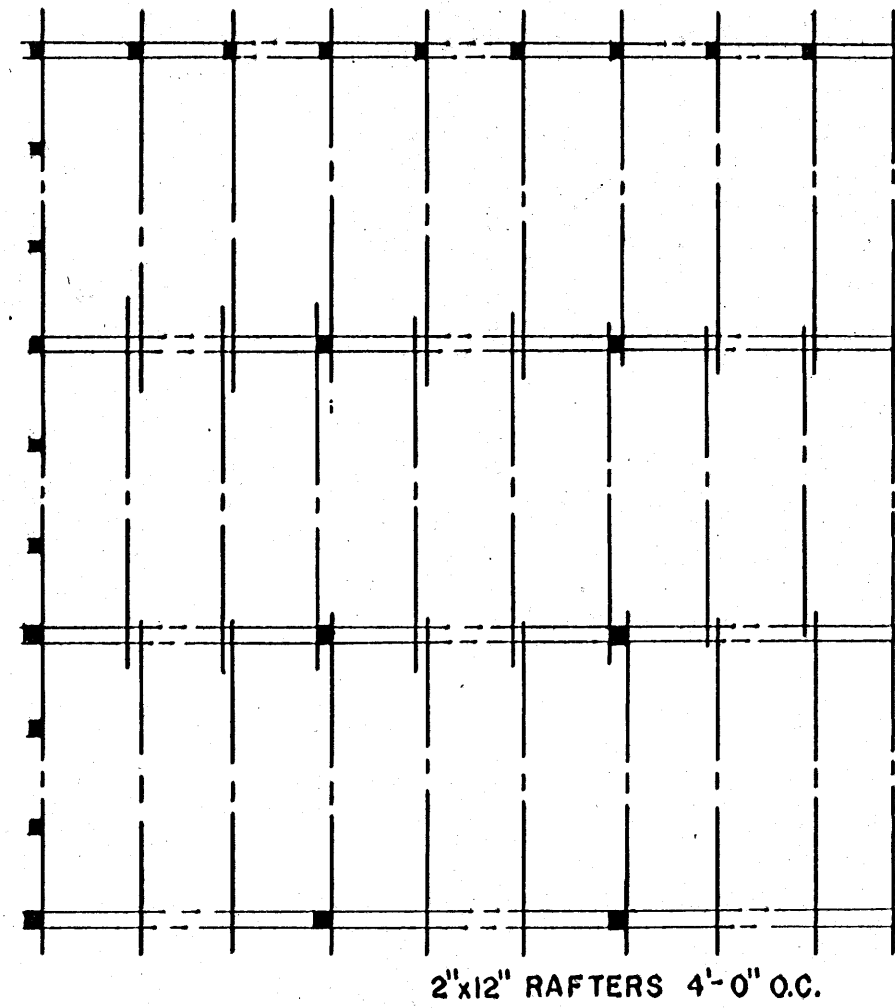
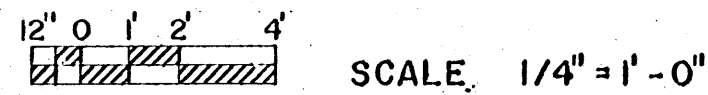




**RAFTER DETAIL NOTE ANCHORAGE**

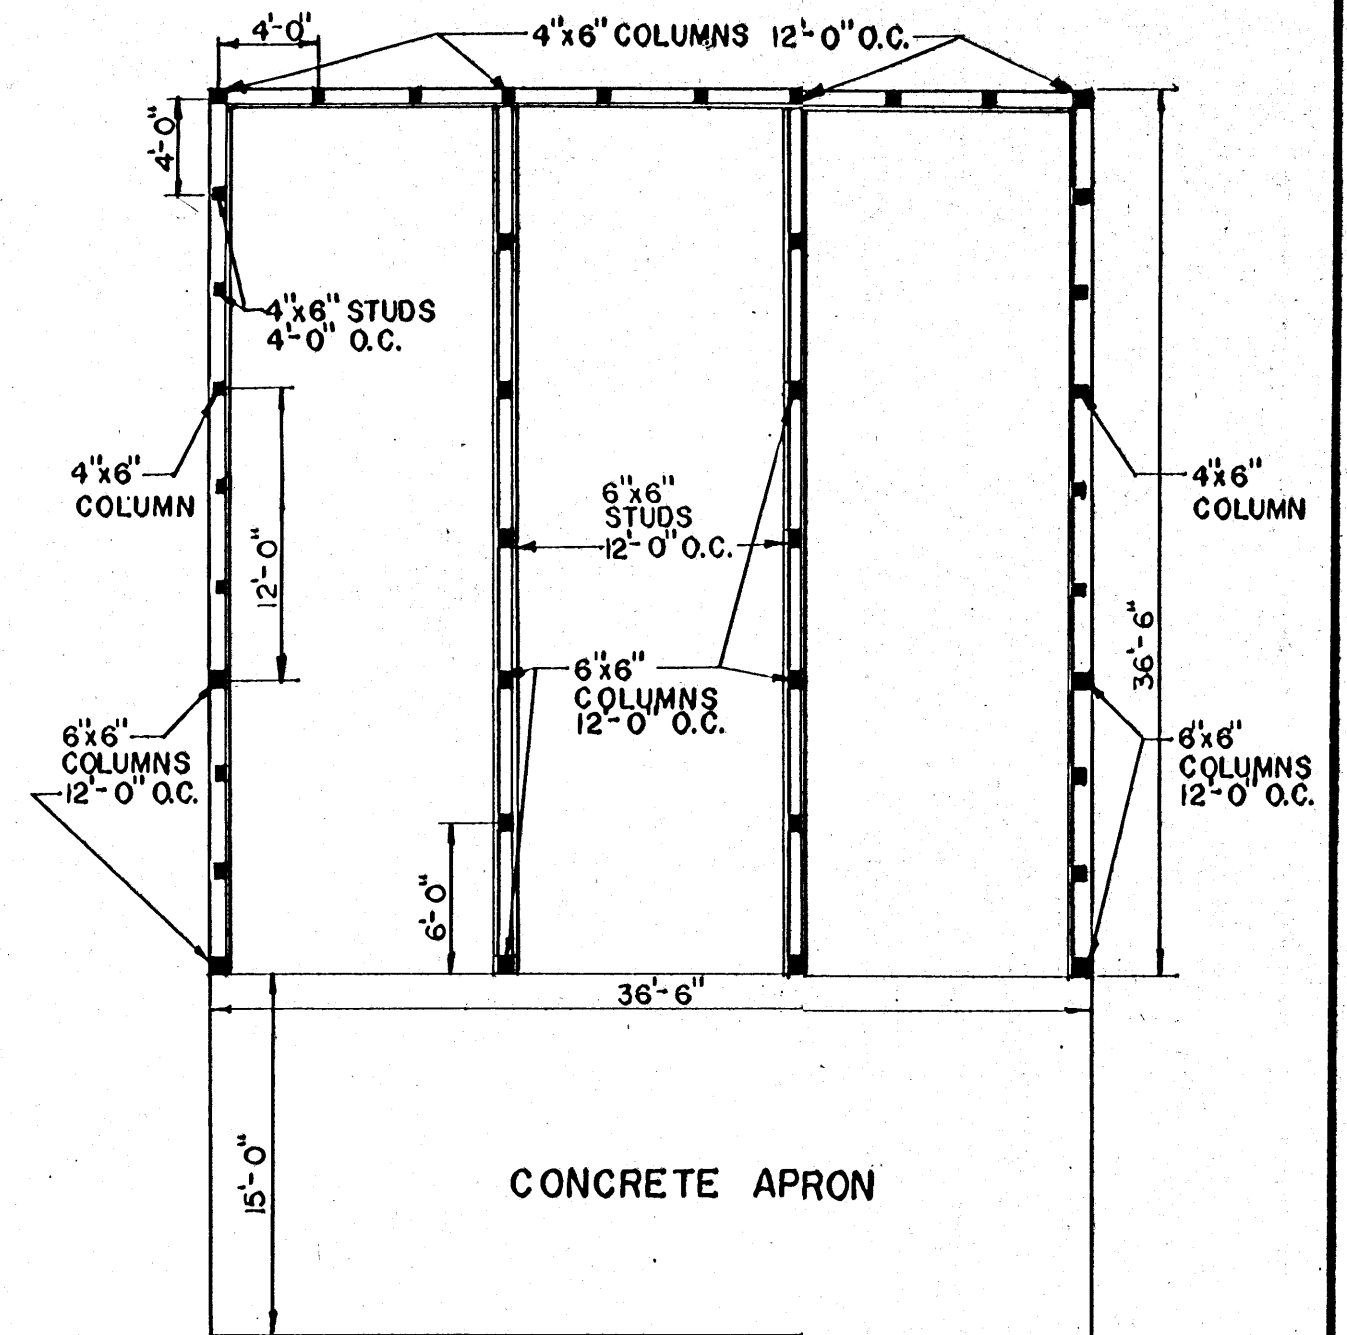



**RAFTER LAYOUT**

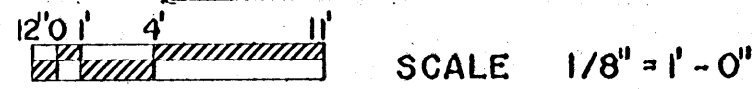

**FLOOR PLAN**

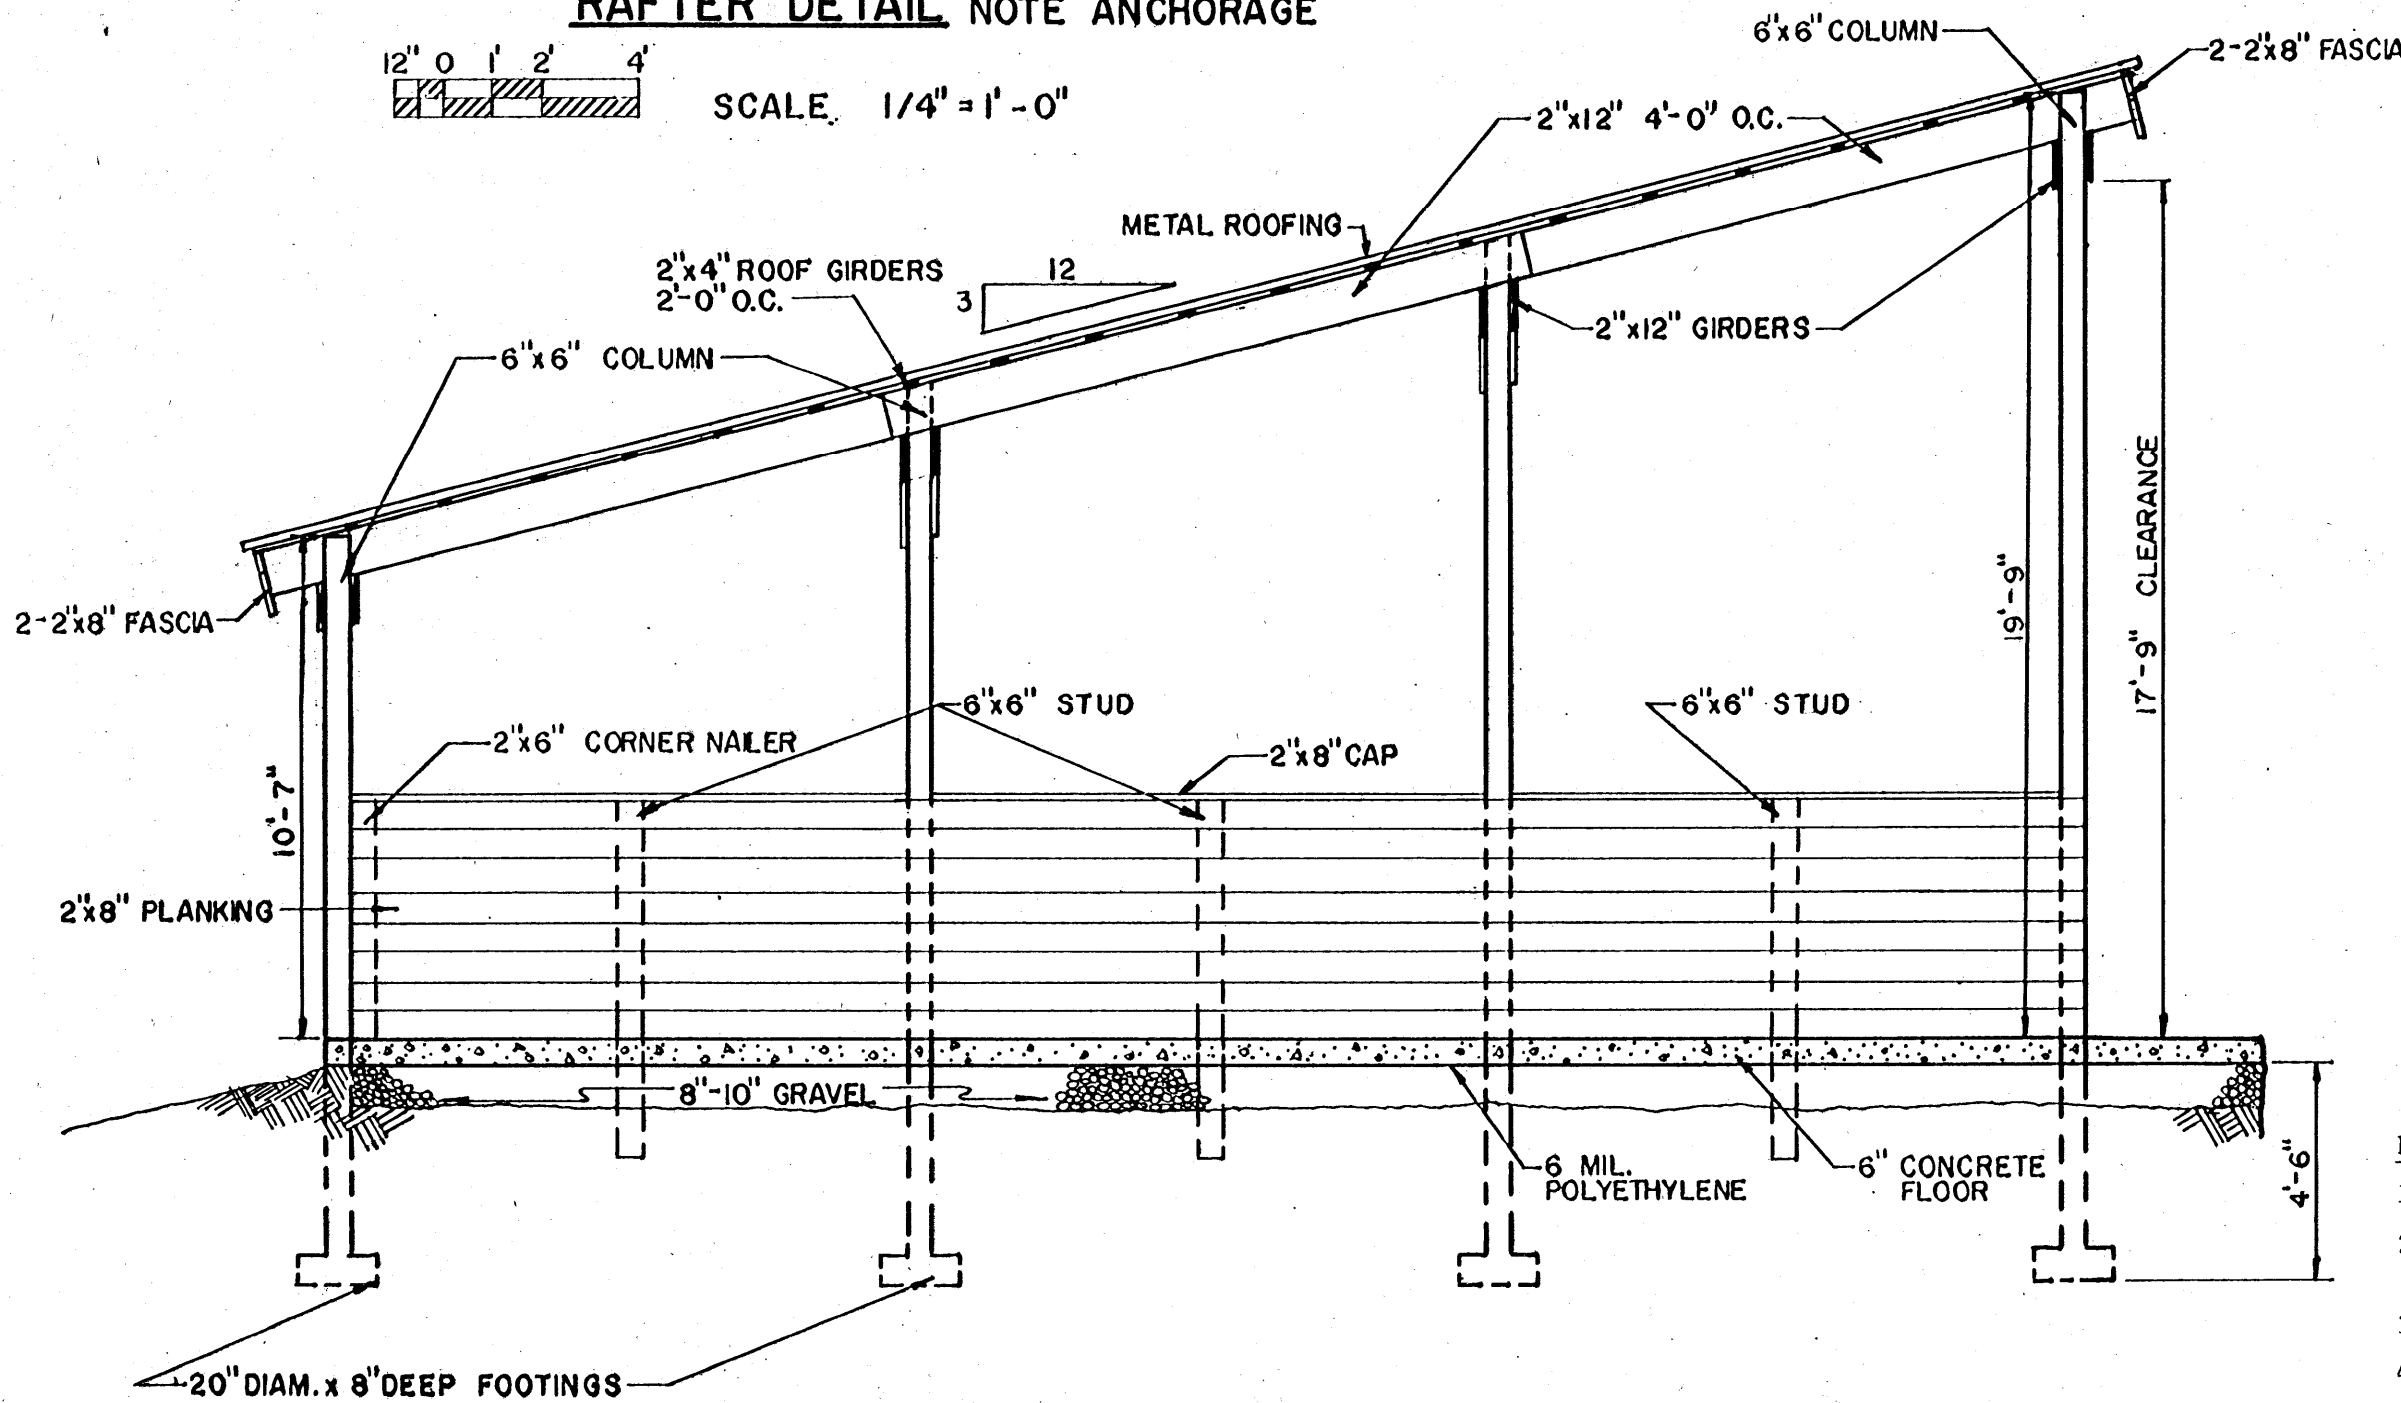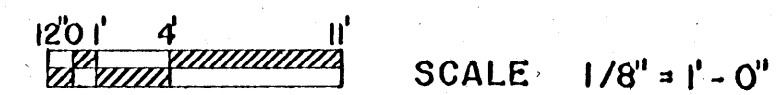

**CROSS SECTION**

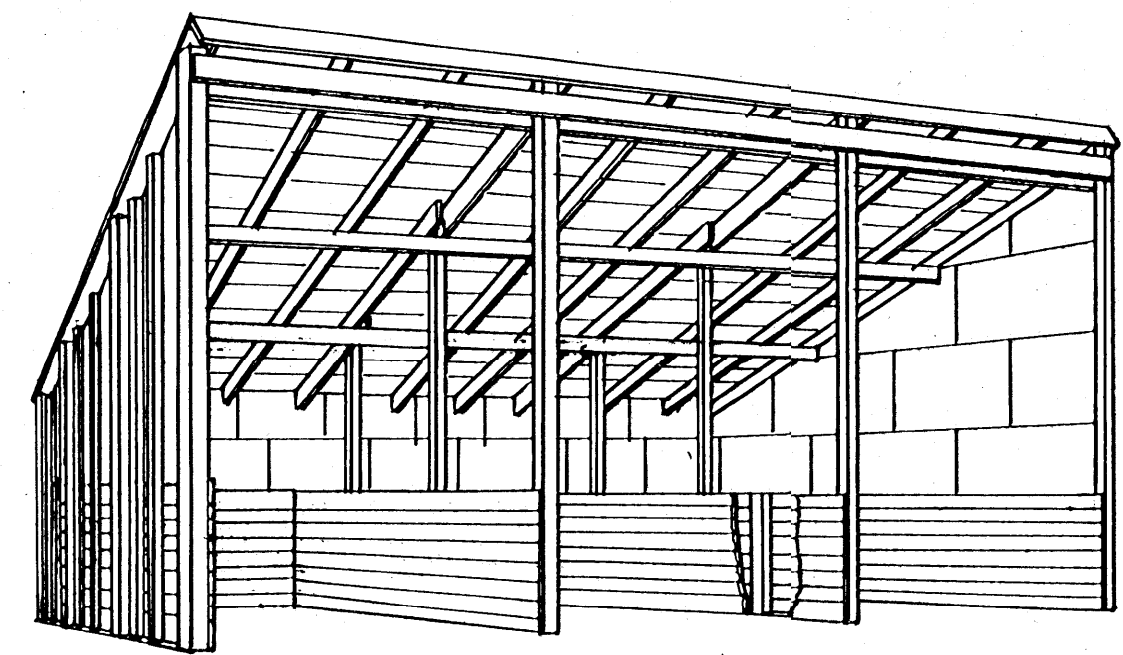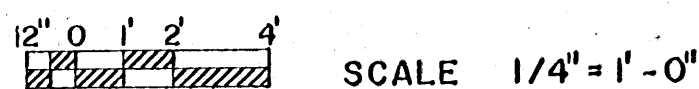

**PERSPECTIVE**

**NOTES:**

1. DESIGN ROOF LOAD 30 psf.
2. LUMBER BENDING STRESS  $f_b = 1200$  psi.
3. BULK MATERIAL CAPACITY 4000 lb/ft.
4. ALL COLUMNS IN EARTH TO BE PRESURE PRESERVATIVE TREATED.
5. ALL PLANKING TO BE ROUGH SAWN HARDWOOD.
6. CHECK DUMPING HEIGHT BEFORE CONSTRUCTION.

COOPERATIVE EXTENSION SERVICE AGRICULTURE AND HOME ECONOMICS STATE OF MISSISSIPPI MISSISSIPPI STATE UNIVERSITY AND UNITED STATES DEPARTMENT OF AGRICULTURE COOPERATING		
<b>LARGE CAPACITY BULK          FEED STORAGE BIN</b>		
PENN '84	6364	SHEET 1 OF 1